

DRAWING NUMBER
52/58

BRIARRIDGE PLAT ONE

A PART OF LAKES OF BOYNTON BEACH, A P.U.D.
SITUATE IN SECTION 22, TOWNSHIP 45 SOUTH, RANGE 42 EAST
PALM BEACH COUNTY, FLORIDA

SEPTEMBER, 1985

SHEET 2 OF 4


52/58

STATE OF FLORIDA
COUNTY OF PALM BEACH
THIS PLAT WAS FILED FOR
RECORD AT _____ DAY OF _____
AD. 1985 AND DULY RECORDED
IN PLAT BOOK _____ ON PAGES
_____ AND _____
BY: JOHN B. DUNKLE, CLERK, D.C.

DRAWING NUMBER

DRAWING NUMBER

DRAWING NUMBER

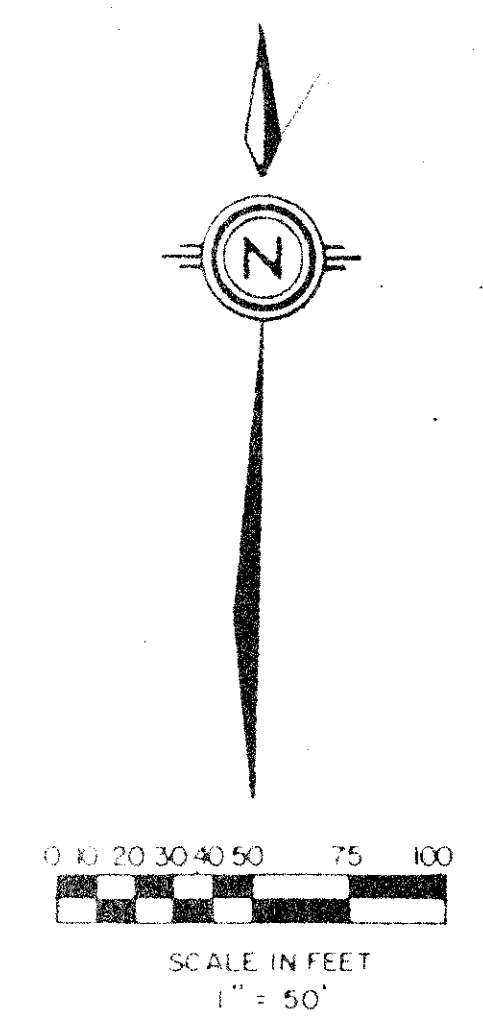

SUBDIVISION # Briarbridge
BOOK 52 PAGE 58
FLOOD ZONE B FLOOD MAP # 185A
QUAD # 35 ZONING RS
SE POD ZIP CODE 334137
PUD NAME

NO.	DELTA	RADIUS	LENGTH
C1	53°20'37"	25.00'	23.28'
C2	32°03'50"	35.00'	19.59'
C3	5°23'18"	142.00'	13.35'
C4	2°12'06"	630.00'	31.90'
C5	37°07'03"	30.00'	19.43'
C6	52°43'46"	30.00'	27.61'

0391-003

52/58

Meridian Surveying and mapping Inc.
WEST PALM BEACH, FLORIDA

DRAWN MHC/MEH DATE APRIL, 1985
CHECKED WBH SCALE 1"=50'

BRIARRIDGE PLAT ONE
PART OF LAKES OF BOYNTON BEACH, P.U.D.

POB
N44°08'46"E 36.69'
N00°20'08"W 110.51'
N02°36'11"W 110.51'
N00°20'08"E 664.09'

Pet. 85-58