


FAIRWAY POINT OF BOCA WEST A PUD

LYING IN PART OF SECTION 9, TOWNSHIP 47 SOUTH, RANGE 42 EAST, PALM BEACH COUNTY, FLORIDA

SHEET 2 OF 2 - - - - MAY - 1986

PREPARED BY:
MICHAEL G. PURMORT & ASSOCIATES, INC.
 LAND SURVEYORS - PLANNERS
 1287 EAST NEWPORT CENTER DRIVE, SUITE 211
 DEERFIELD BEACH, FLORIDA, 33442

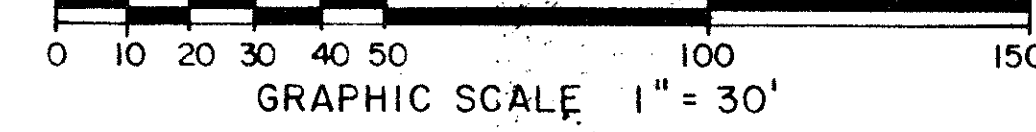


STATE OF FLORIDA
 COUNTY OF PALM BEACH
 This plat was filed for
 record at _____ M. this _____ day
 of _____ 1986, and duly
 recorded in Plat Book No. _____
 on Page _____
 JOHN B. DUNKLE
 Clerk Circuit Court
 By _____ D.C.

DRAWING NUMBER
55/5

DRAWING NUMBER

DRAWING NUMBER

DRAWING NUMBER

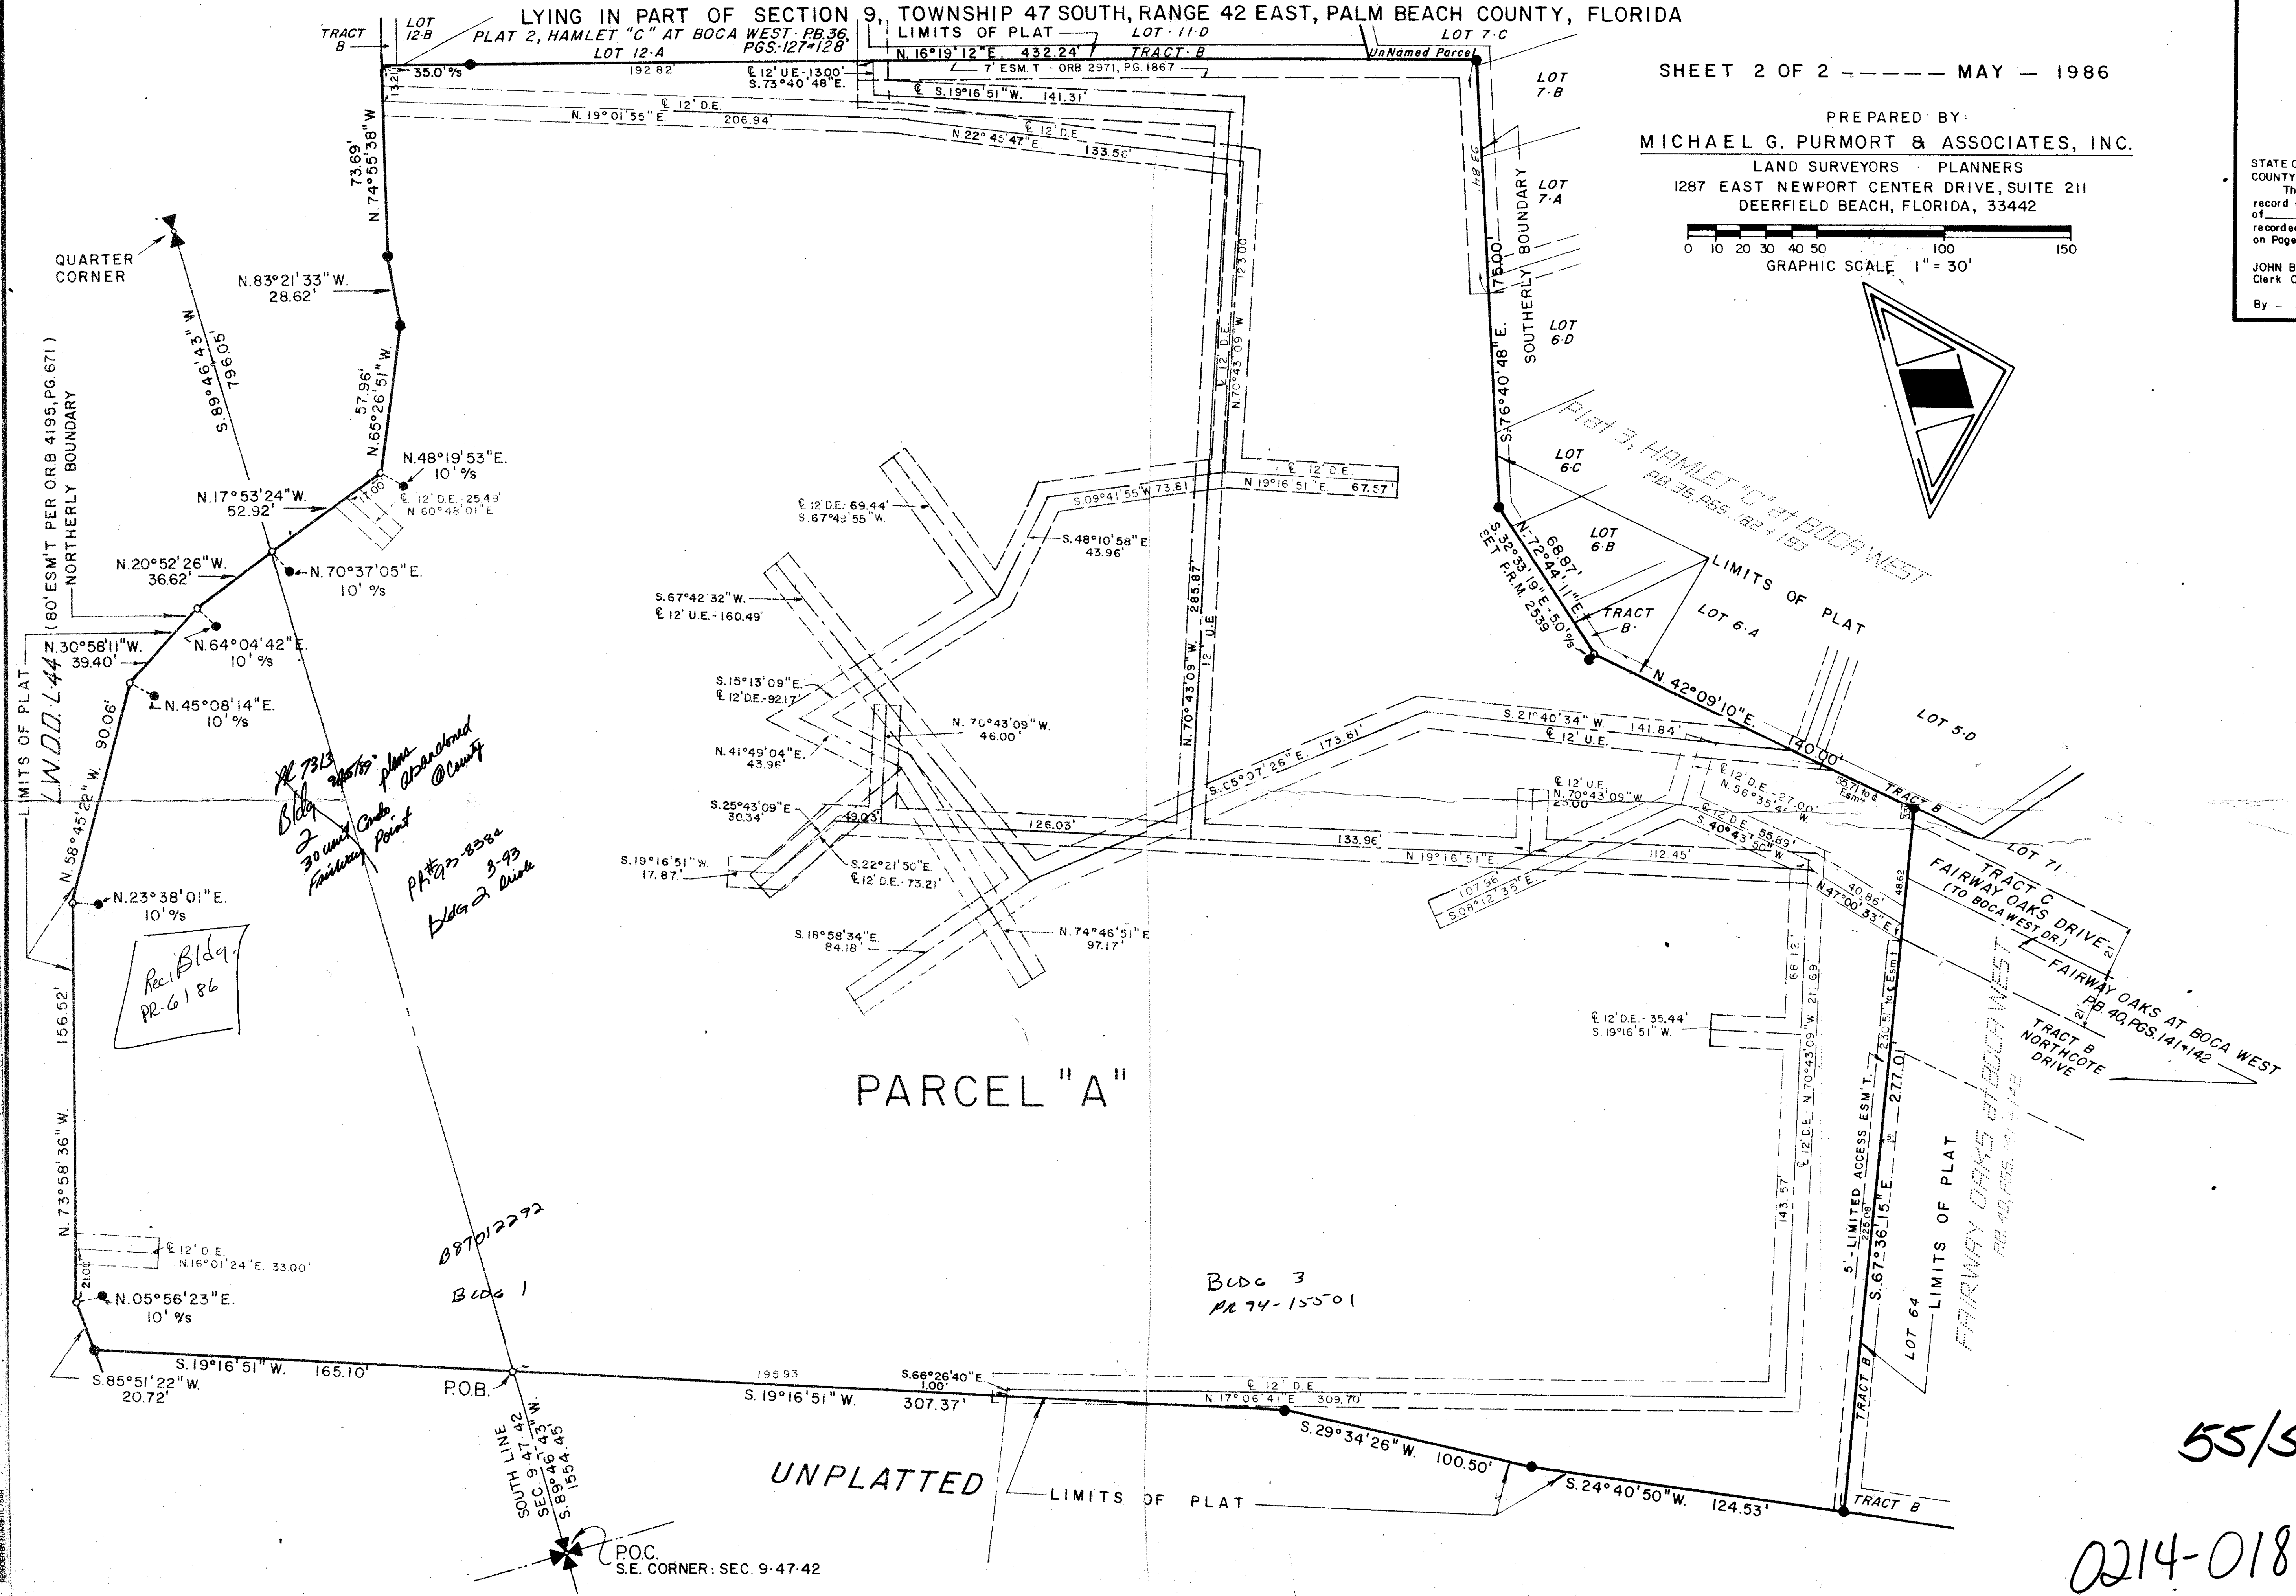

Handwritten notes:
 R 7313
 Bldg 2
 30 unit Conto
 Fairway Point
 @ Camp
 P 47-8384
 Bldg 2
 Drive

PARCEL "A"

Bldg 3
 PR 74-15501

Bldg 1
 087012292

Rec Bldg
 PR 6186

UNPLATTED

POC.
 S.E. CORNER: SEC. 9-47-42

55/5

0214-018