

DRAWING NUMBER
55/57

57

SEE SHEET 5 OF 9




SEE SHEET 8 OF 9

SEE SHEET 7 OF 9

DRAWING NUMBER

DRAWING NUMBER

DRAWING NUMBER

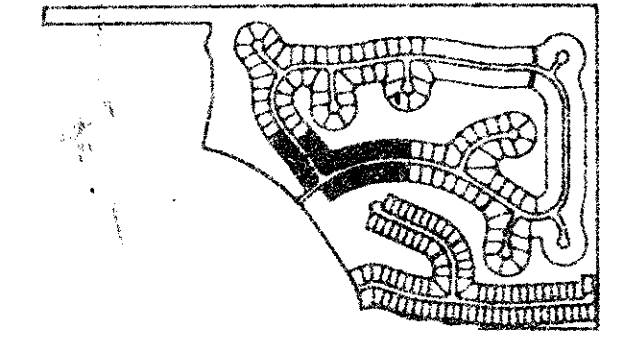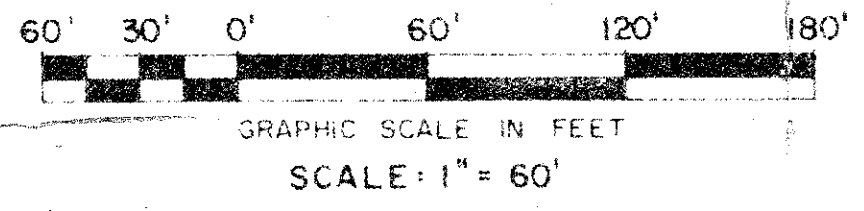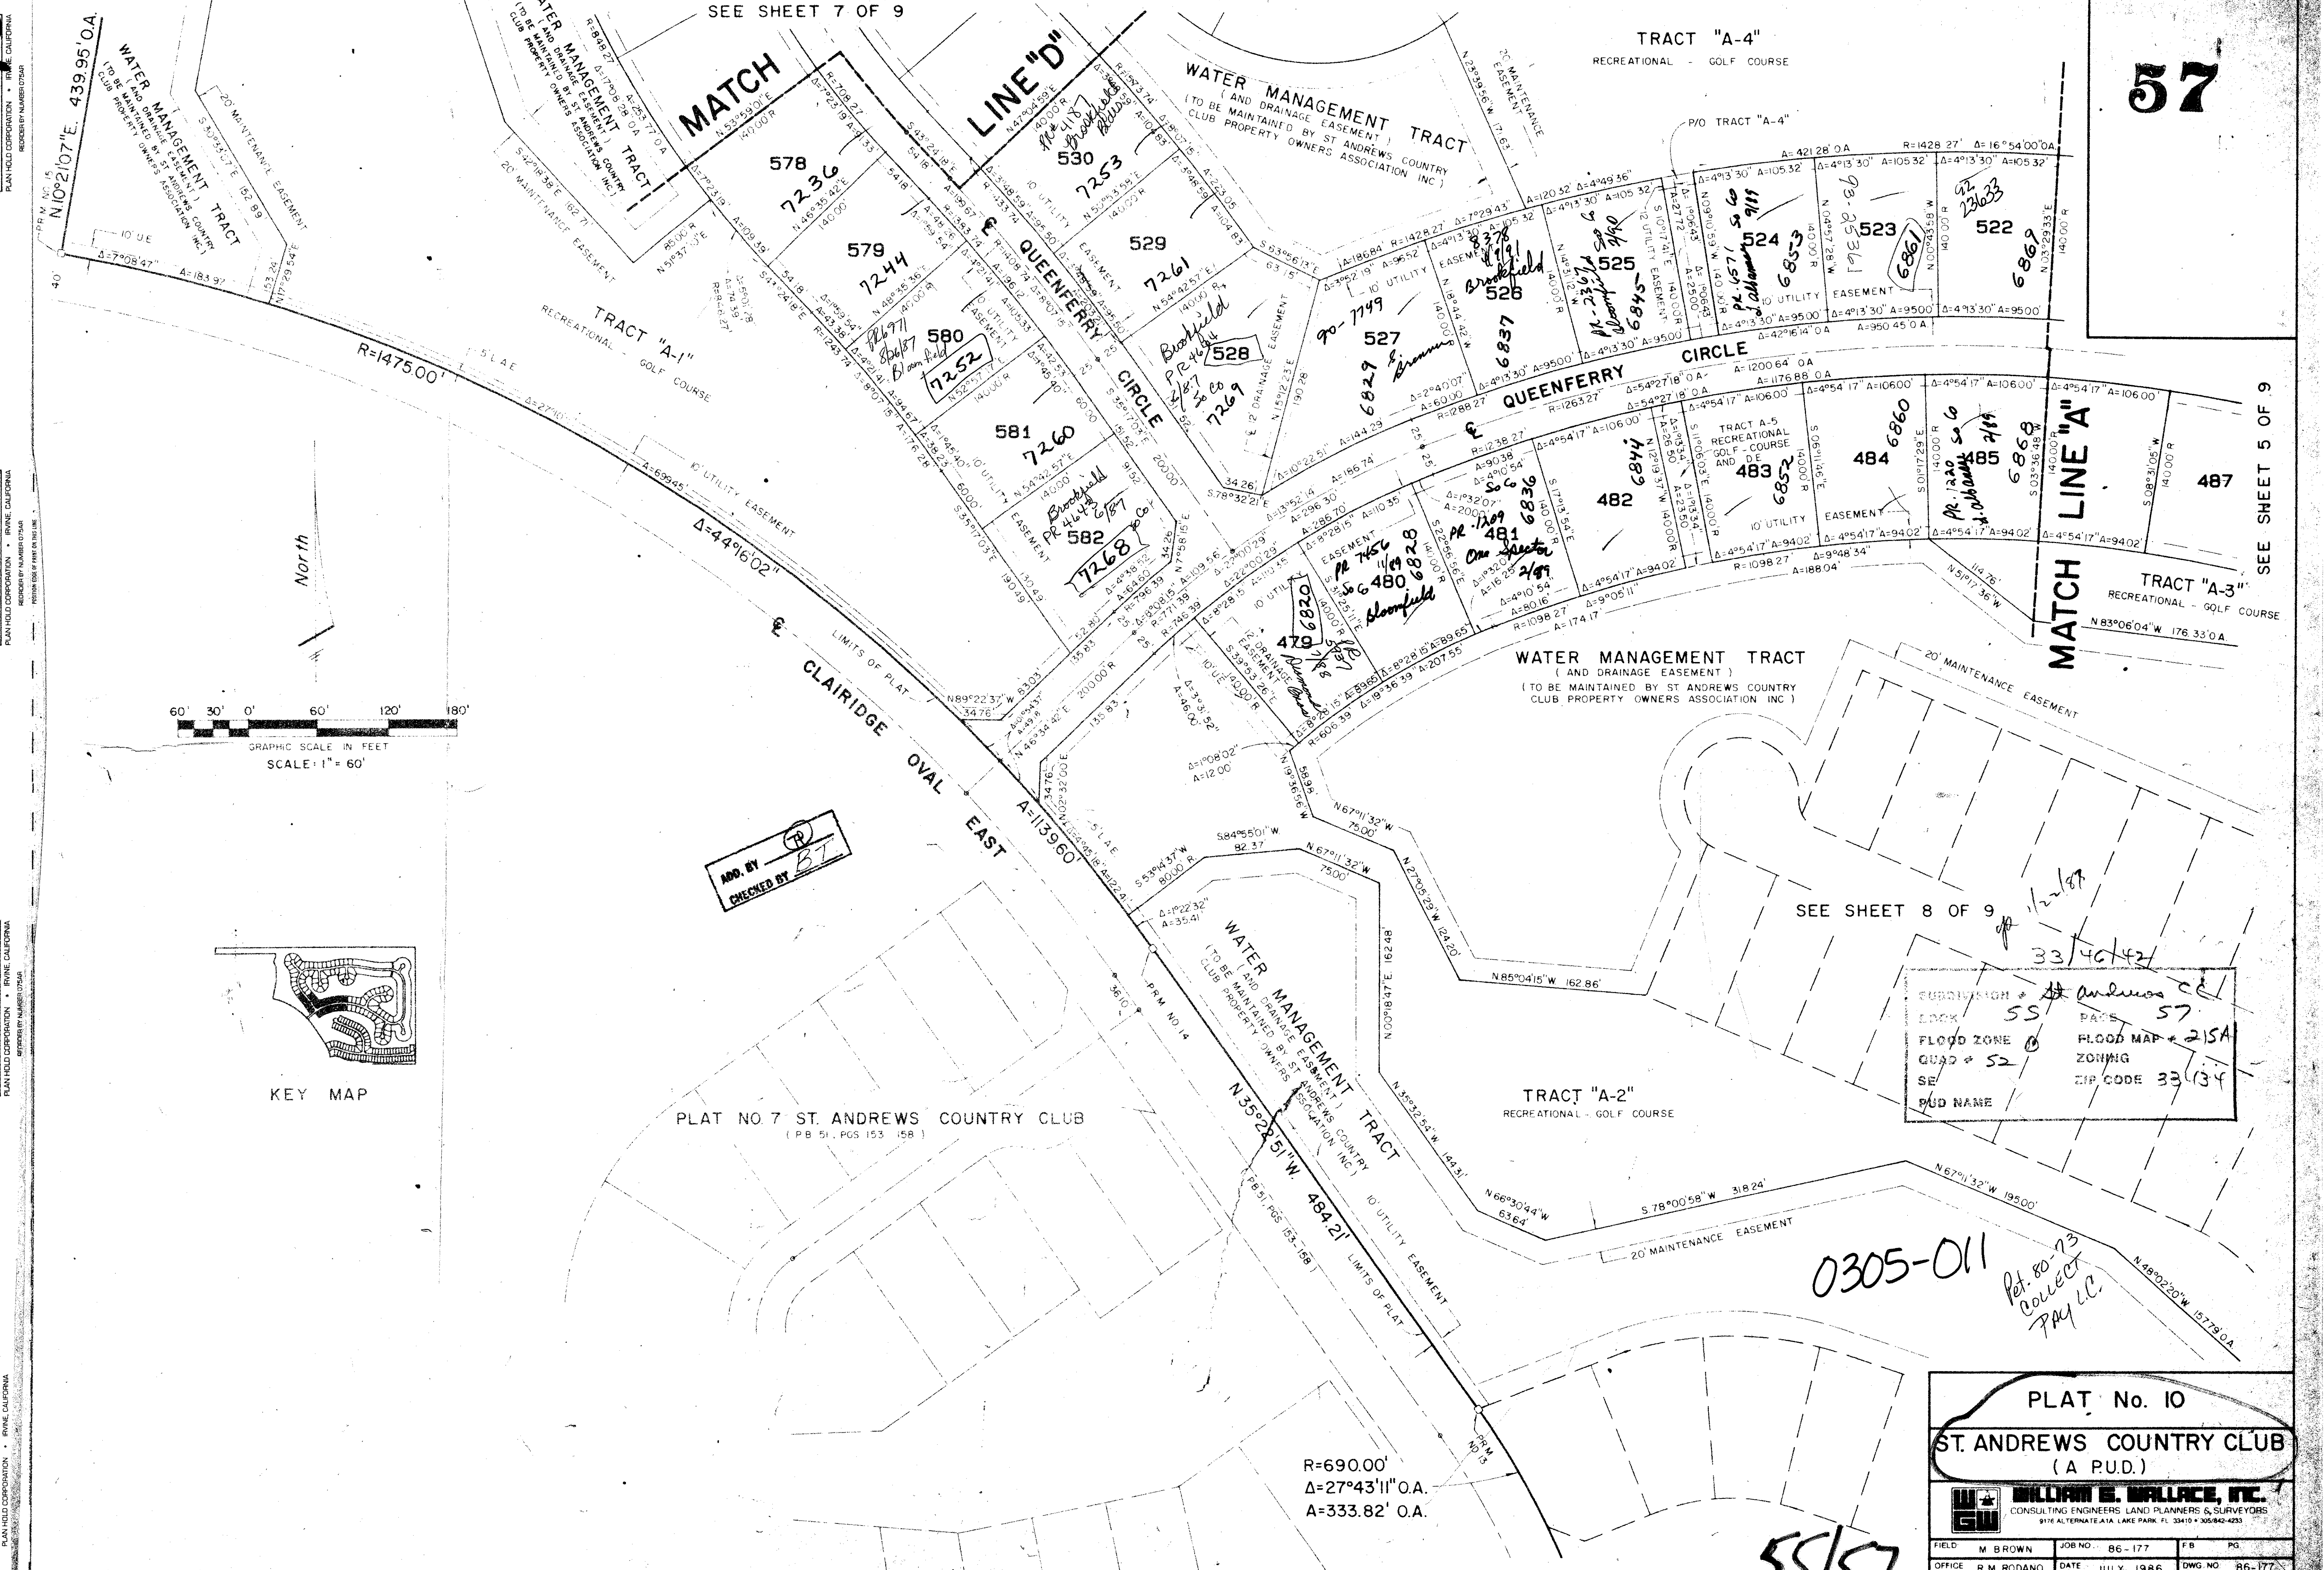

ADD BY *[Signature]*
CHECKED BY *[Signature]*

SUBDIVISION	St Andrews CC
BOOK	55
FLOOD ZONE	FLOOD MAP # 215A
QUAD	ZONING
SE	ZIP CODE 33134
PUD NAME	

0305-011
Pet. 80-73
Collect
TAY LLC

PLAT No. 10
ST. ANDREWS COUNTRY CLUB
(A PUD.)

WILLIAM E. WALLACE, INC.
CONSULTING ENGINEERS, LAND PLANNERS & SURVEYORS
9176 ALTERNATE AIA LAKE PARK FL 33410 • 305-942-4253

FIELD	M. BROWN	JOB NO.	86-177	FB	PG
OFFICE	R. M. RODANO	DATE	JULY, 1986	DWG. NO.	86-177
CK'D	DJM	REF		SHEET	4 OF 9

55/57

R=690.00'
Δ=27°43'11" O.A.
A=333.82' O.A.