

DRAWING NUMBER  
**55/58**

PLAN HOLD CORPORATION • IRVINE, CALIFORNIA  
RECORD BY NUMBER 0754

SEE SHEET 4 OF 9

SEE SHEET 6 OF 9

**58**

DRAWING NUMBER



PLAN HOLD CORPORATION • IRVINE, CALIFORNIA  
RECORD BY NUMBER 0754

DRAWING NUMBER

PLAN HOLD CORPORATION • IRVINE, CALIFORNIA  
RECORD BY NUMBER 0754


DRAWING NUMBER

PLAN HOLD CORPORATION • IRVINE, CALIFORNIA  
RECORD BY NUMBER 0754

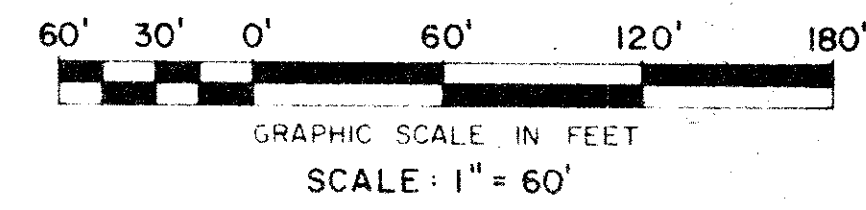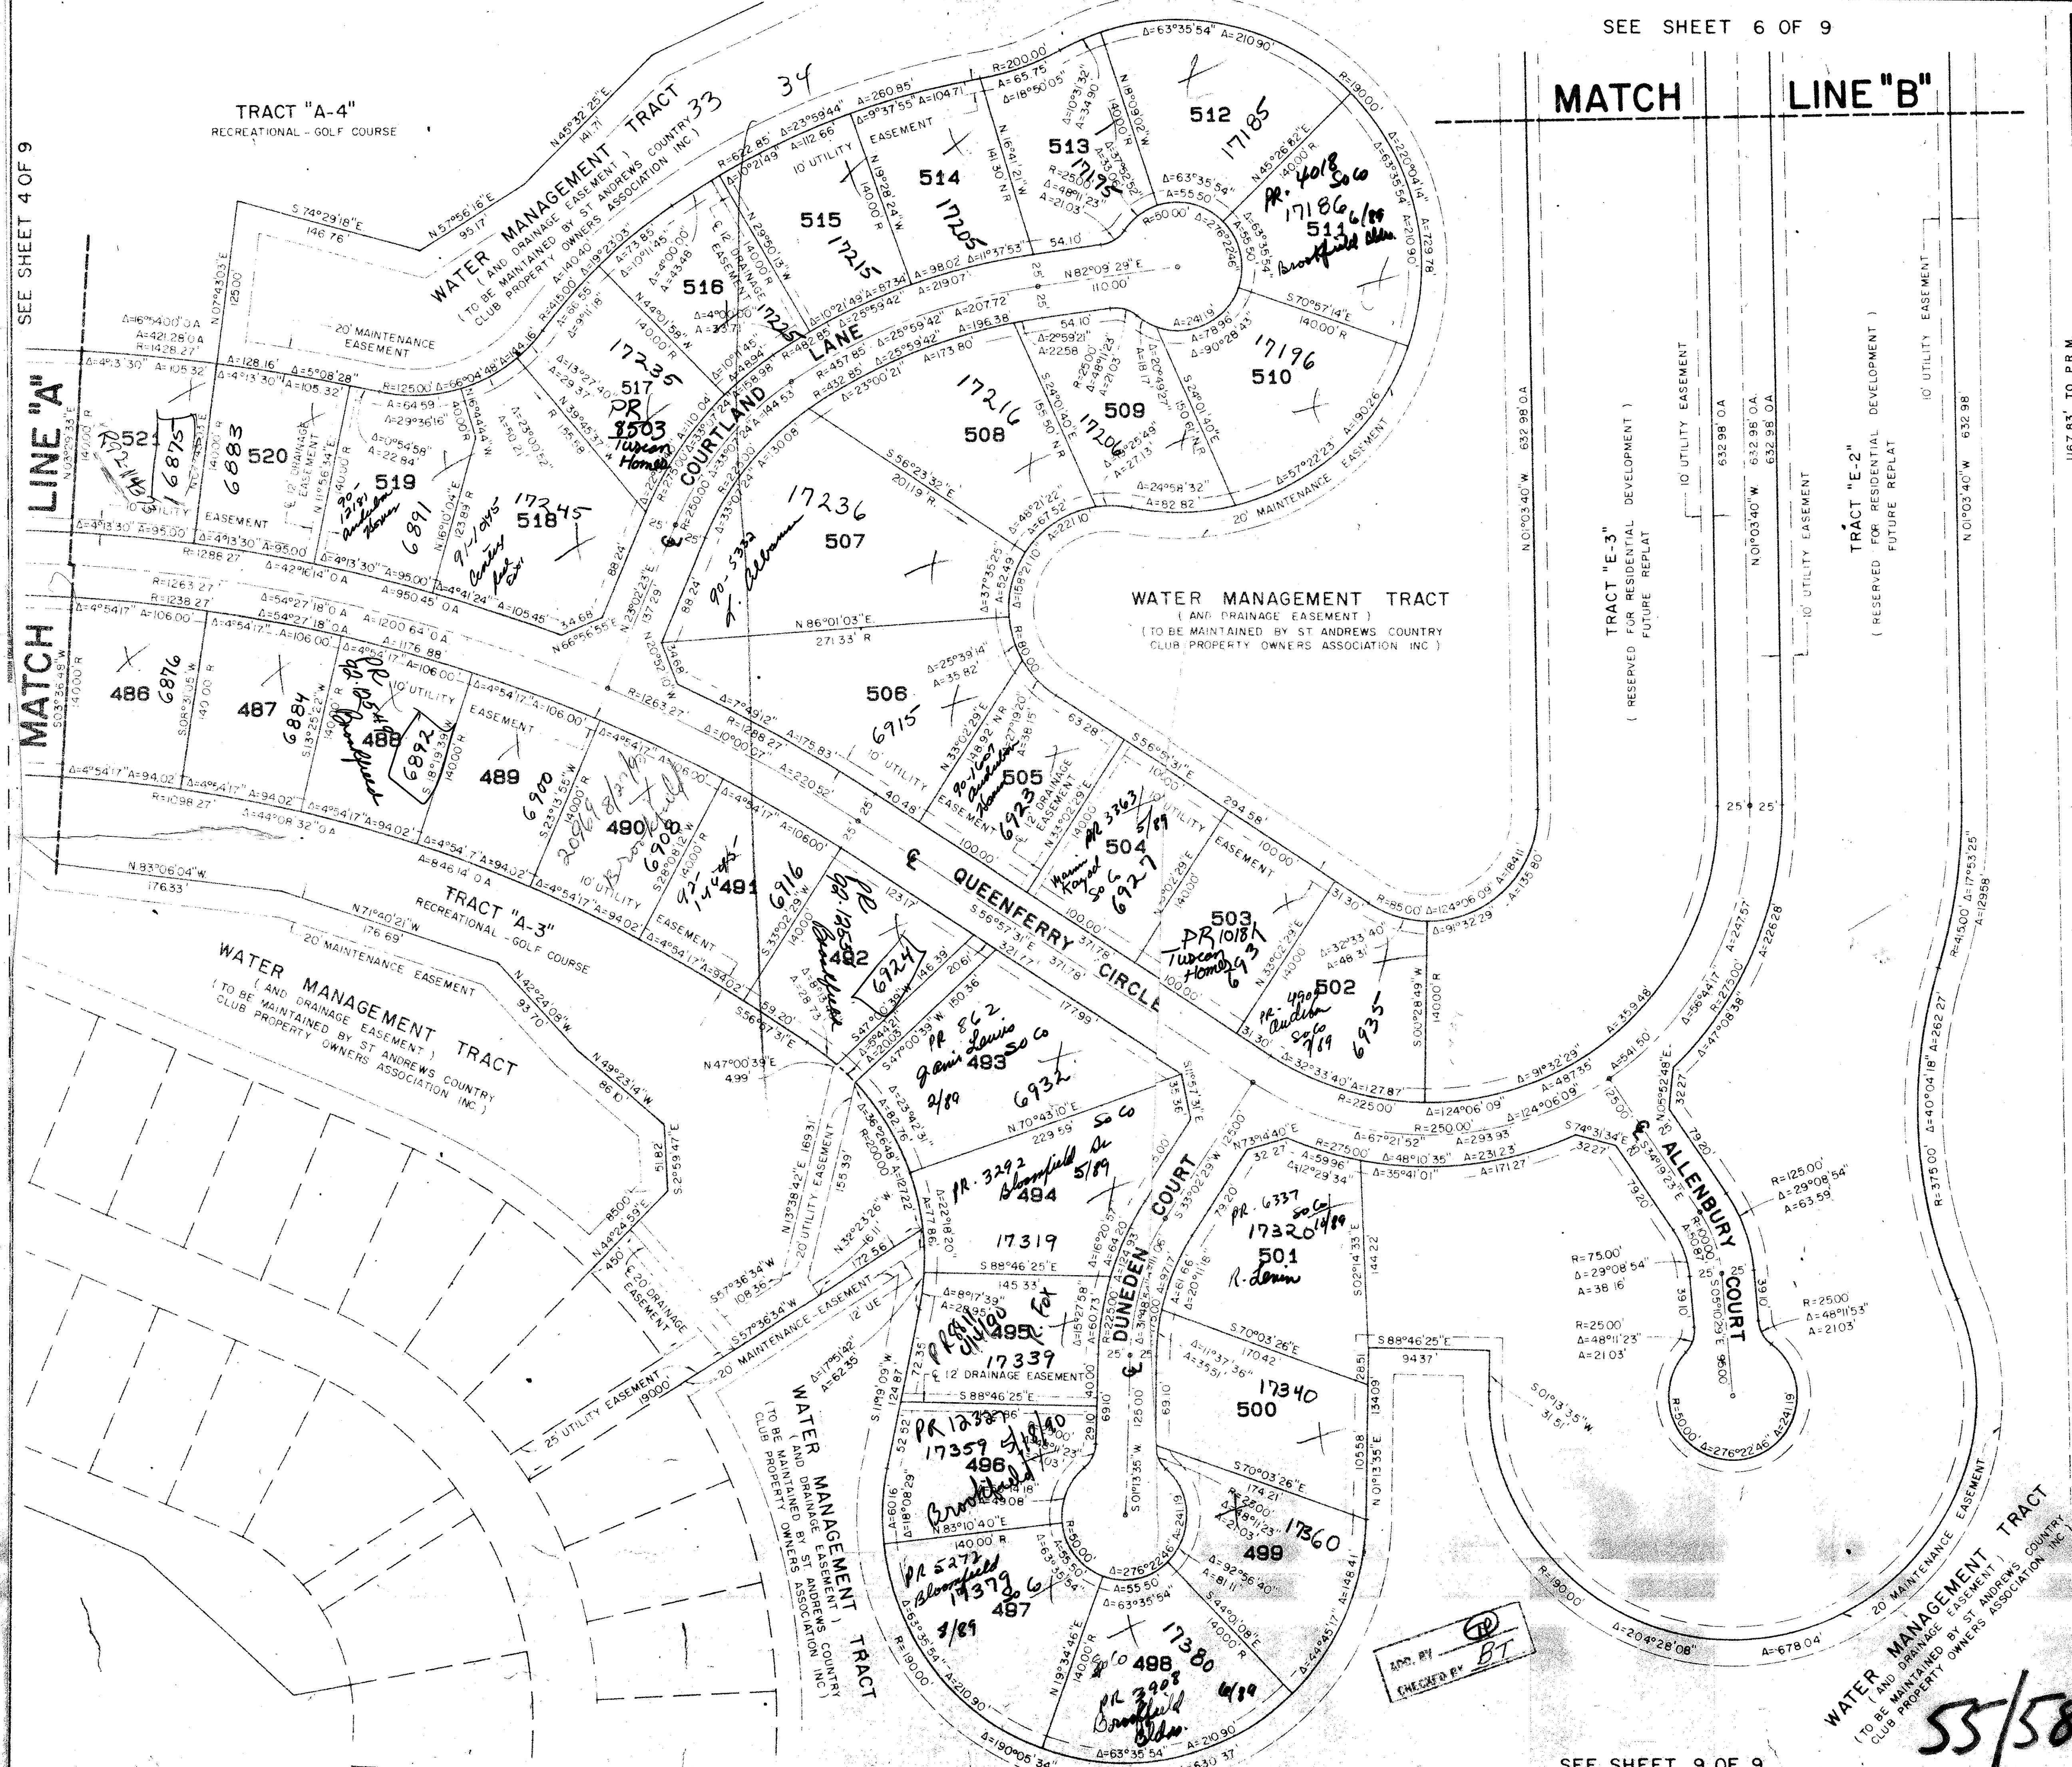

*yo/12/87*  
33631/4c/12  
St Andrews CC  
SS  
SG  
PLADD FORM B PLADD MAP #215A  
ROAD # Y ZONING  
PUD CODE 33434

33-52  
34-37  
**0305-011**

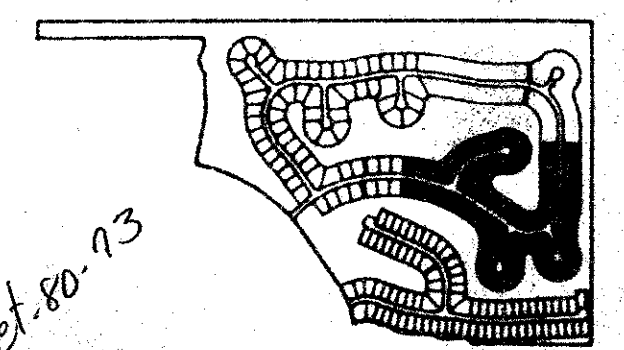

KEY MAP

PLAT No. 10  
**ST. ANDREWS COUNTRY CLUB**  
(A PUD)

**WILLIAM E. WALLACE, INC.**  
CONSULTING ENGINEERS, LAND PLANNERS & SURVEYORS  
5176 ALTERNATE AYA, LAKE PARK, FL 33410 • 305-962-4231

FIELD	M. BROWN	JOB NO.	86-177	P.R.	PR
OFFICE	R. M. RODANO	DATE	JULY, 1986	DWG NO.	86-177
CK'D	DJM	REF		SHEET	5 OF 9

**55/58**

SEE SHEET 9 OF 9