
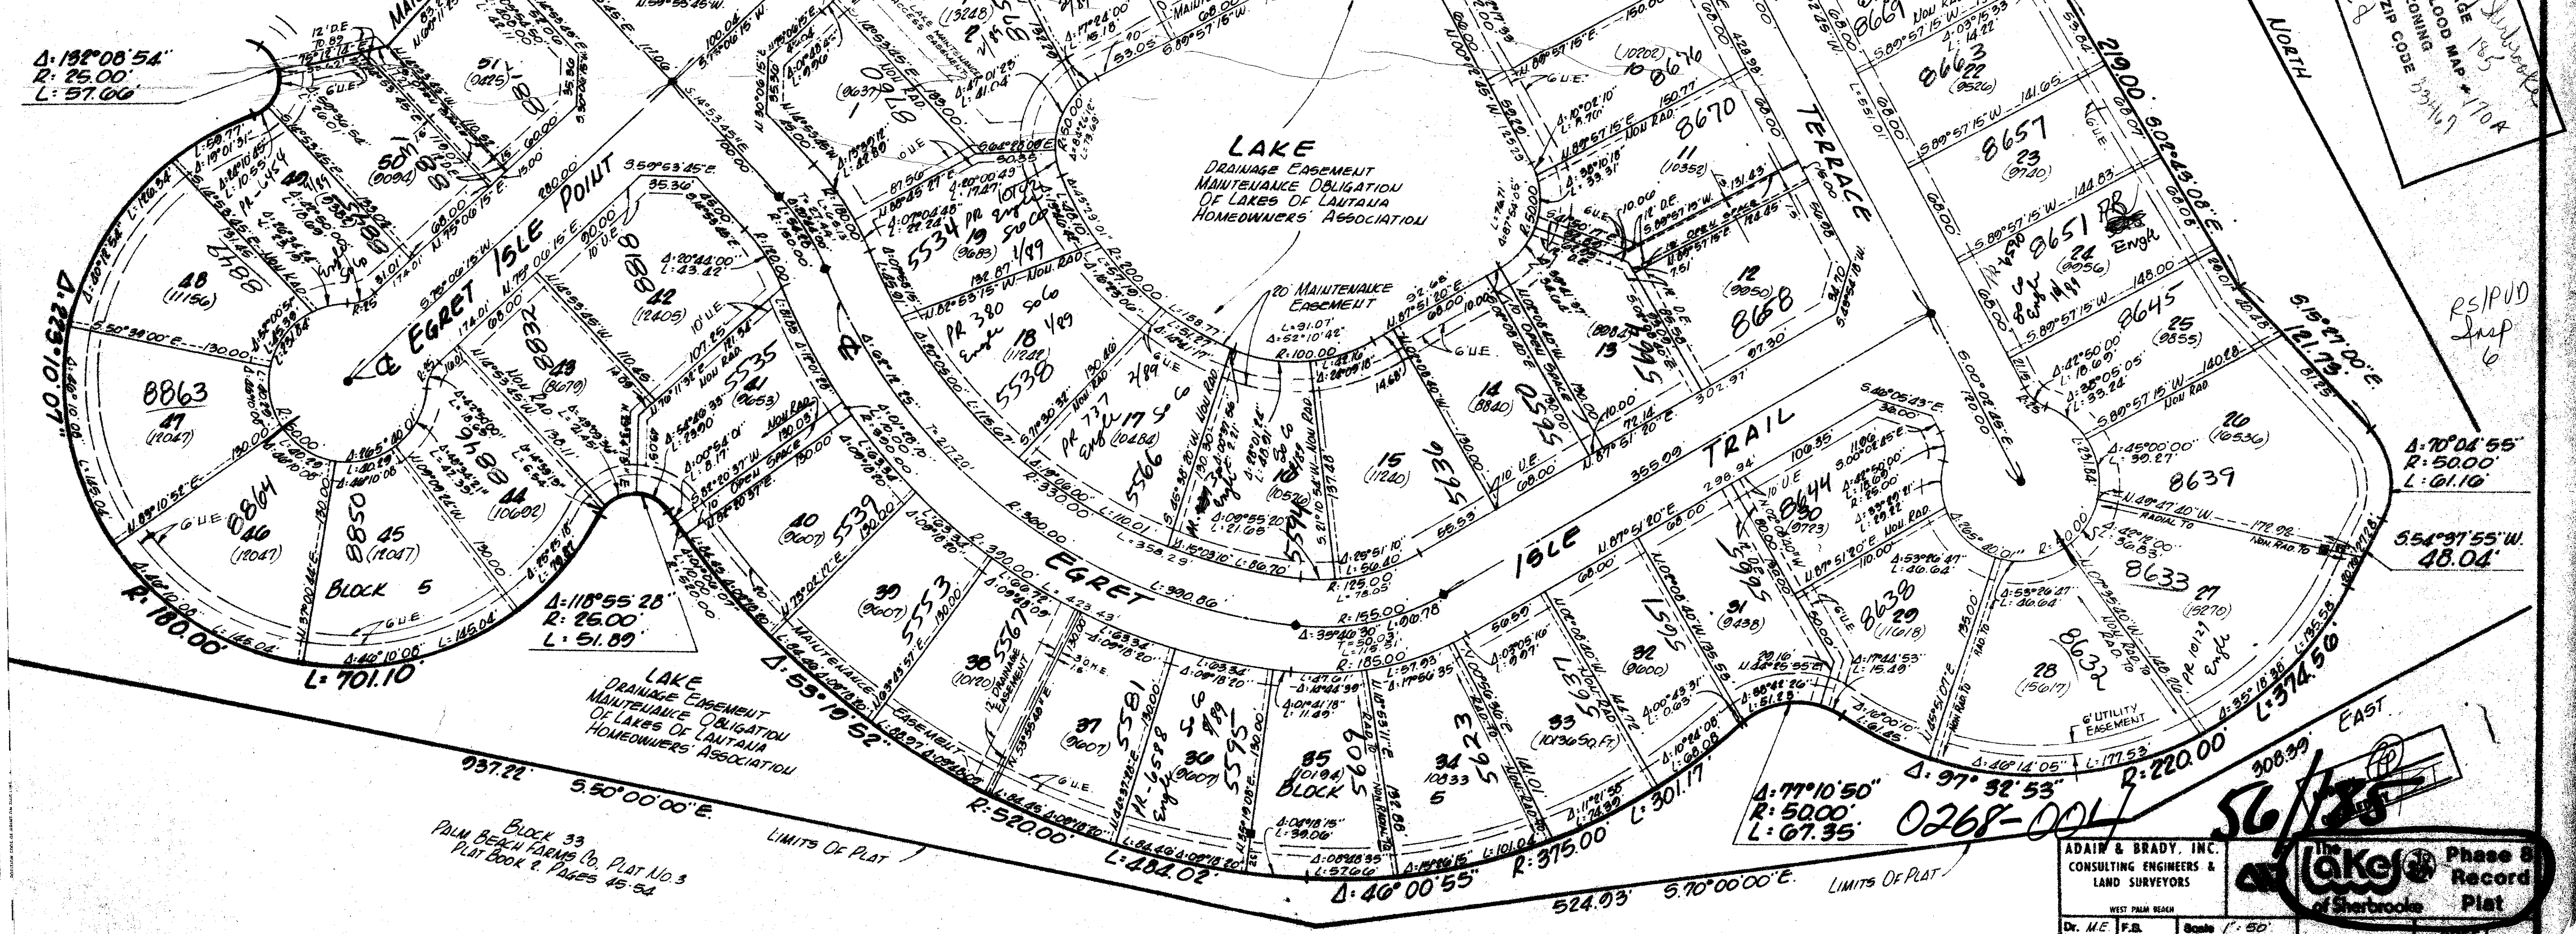
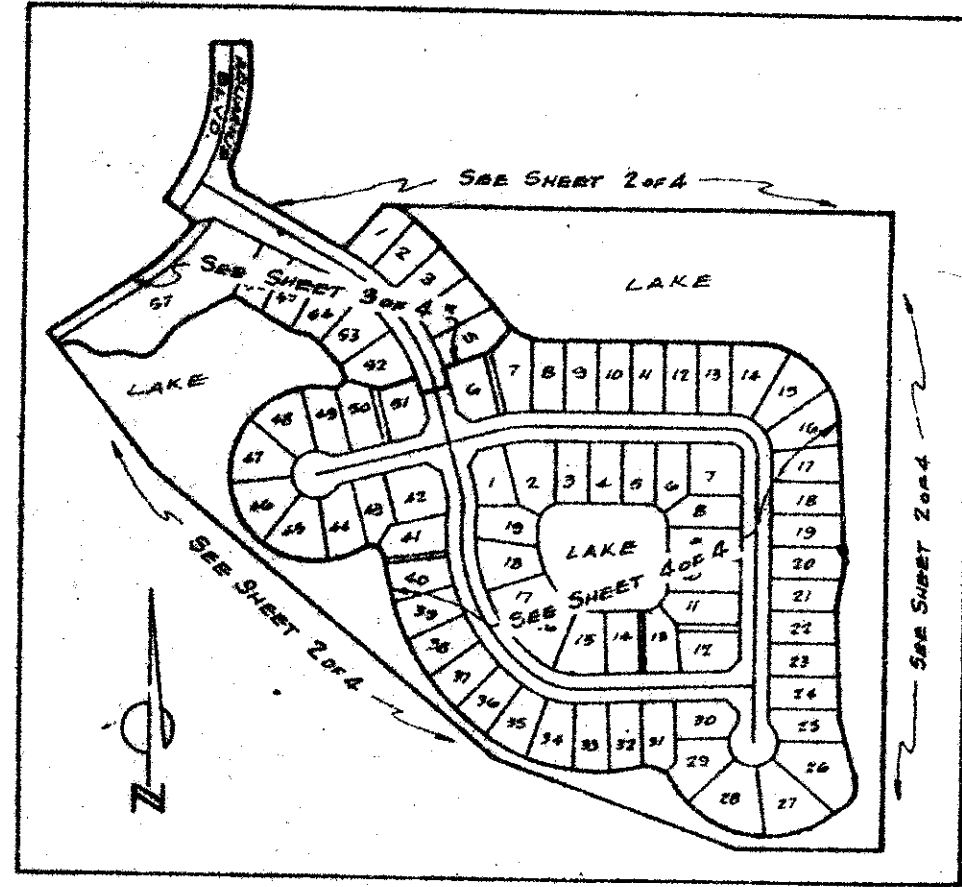
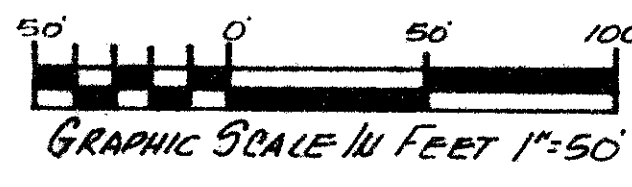


LAKES OF SHERBROOKE PHASE 8

185

DETAIL

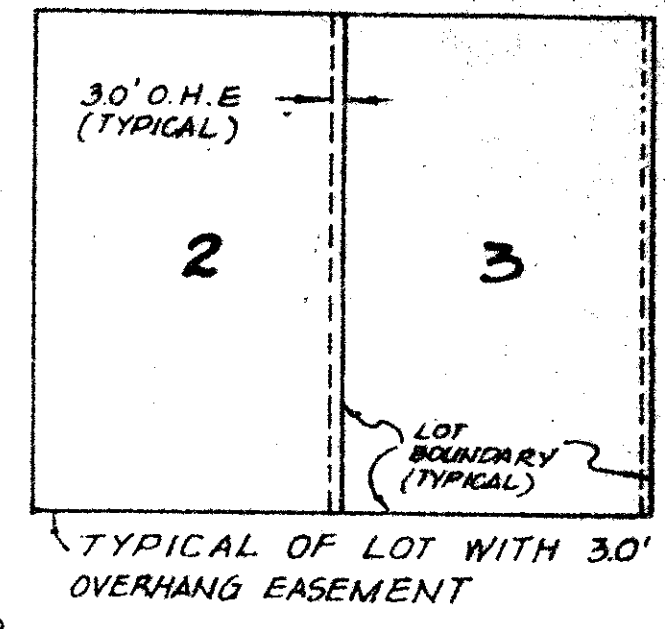

LAKES OF SHERBROOKE
Phase 8
Plat Book 41, Pages 140-145

SUBDIVISION + Lake of Sherbrooke
BOOK 41
FLOOD ZONE
SEAL
PUD NAME
TAX 73.9
NORTH

3244
PAGE 185
ZONING
ZIP CODE 92719

RS/PUD
Map 6

Block 33
PALM BEACH LAKES CO. PLAT No. 3
Plat Book 2, Pages 45-54

Calculated By ED HUCK

ADAM & BRADY, INC.
CONSULTING ENGINEERS &
LAND SURVEYORS

WEST PALM BEACH

Dr. M.E. F.B. Scale 1"=50'
CA. D.P. PA. Date MAY, 1987
Ap. D.P. Job No. 73-507-C

FP-1055 4 of 4

Phase 8 Record
of Sherbrooke Plat