
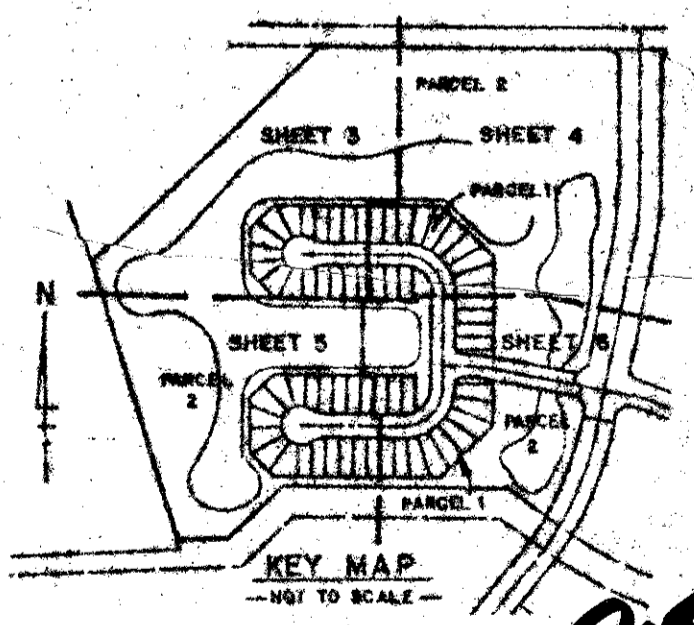
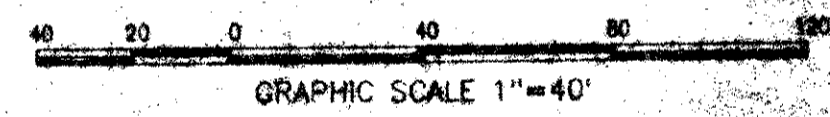


FAIRFIELD'S LACUNA PLAT 1

A PART OF BALMORAL COUNTRY CLUB P.U.D.
PALM BEACH COUNTY, FLORIDA
SHEET 5 OF 6 JULY, 1987

64

STATE OF FLORIDA
COUNTY OF PALM BEACH
This Plat was filed for record on
____ M. this ____ day of ____ 19____
and duly recorded in Plat Book No. ____
on Page ____
By John B. Dunkle, Clerk Circuit Court
D.C.

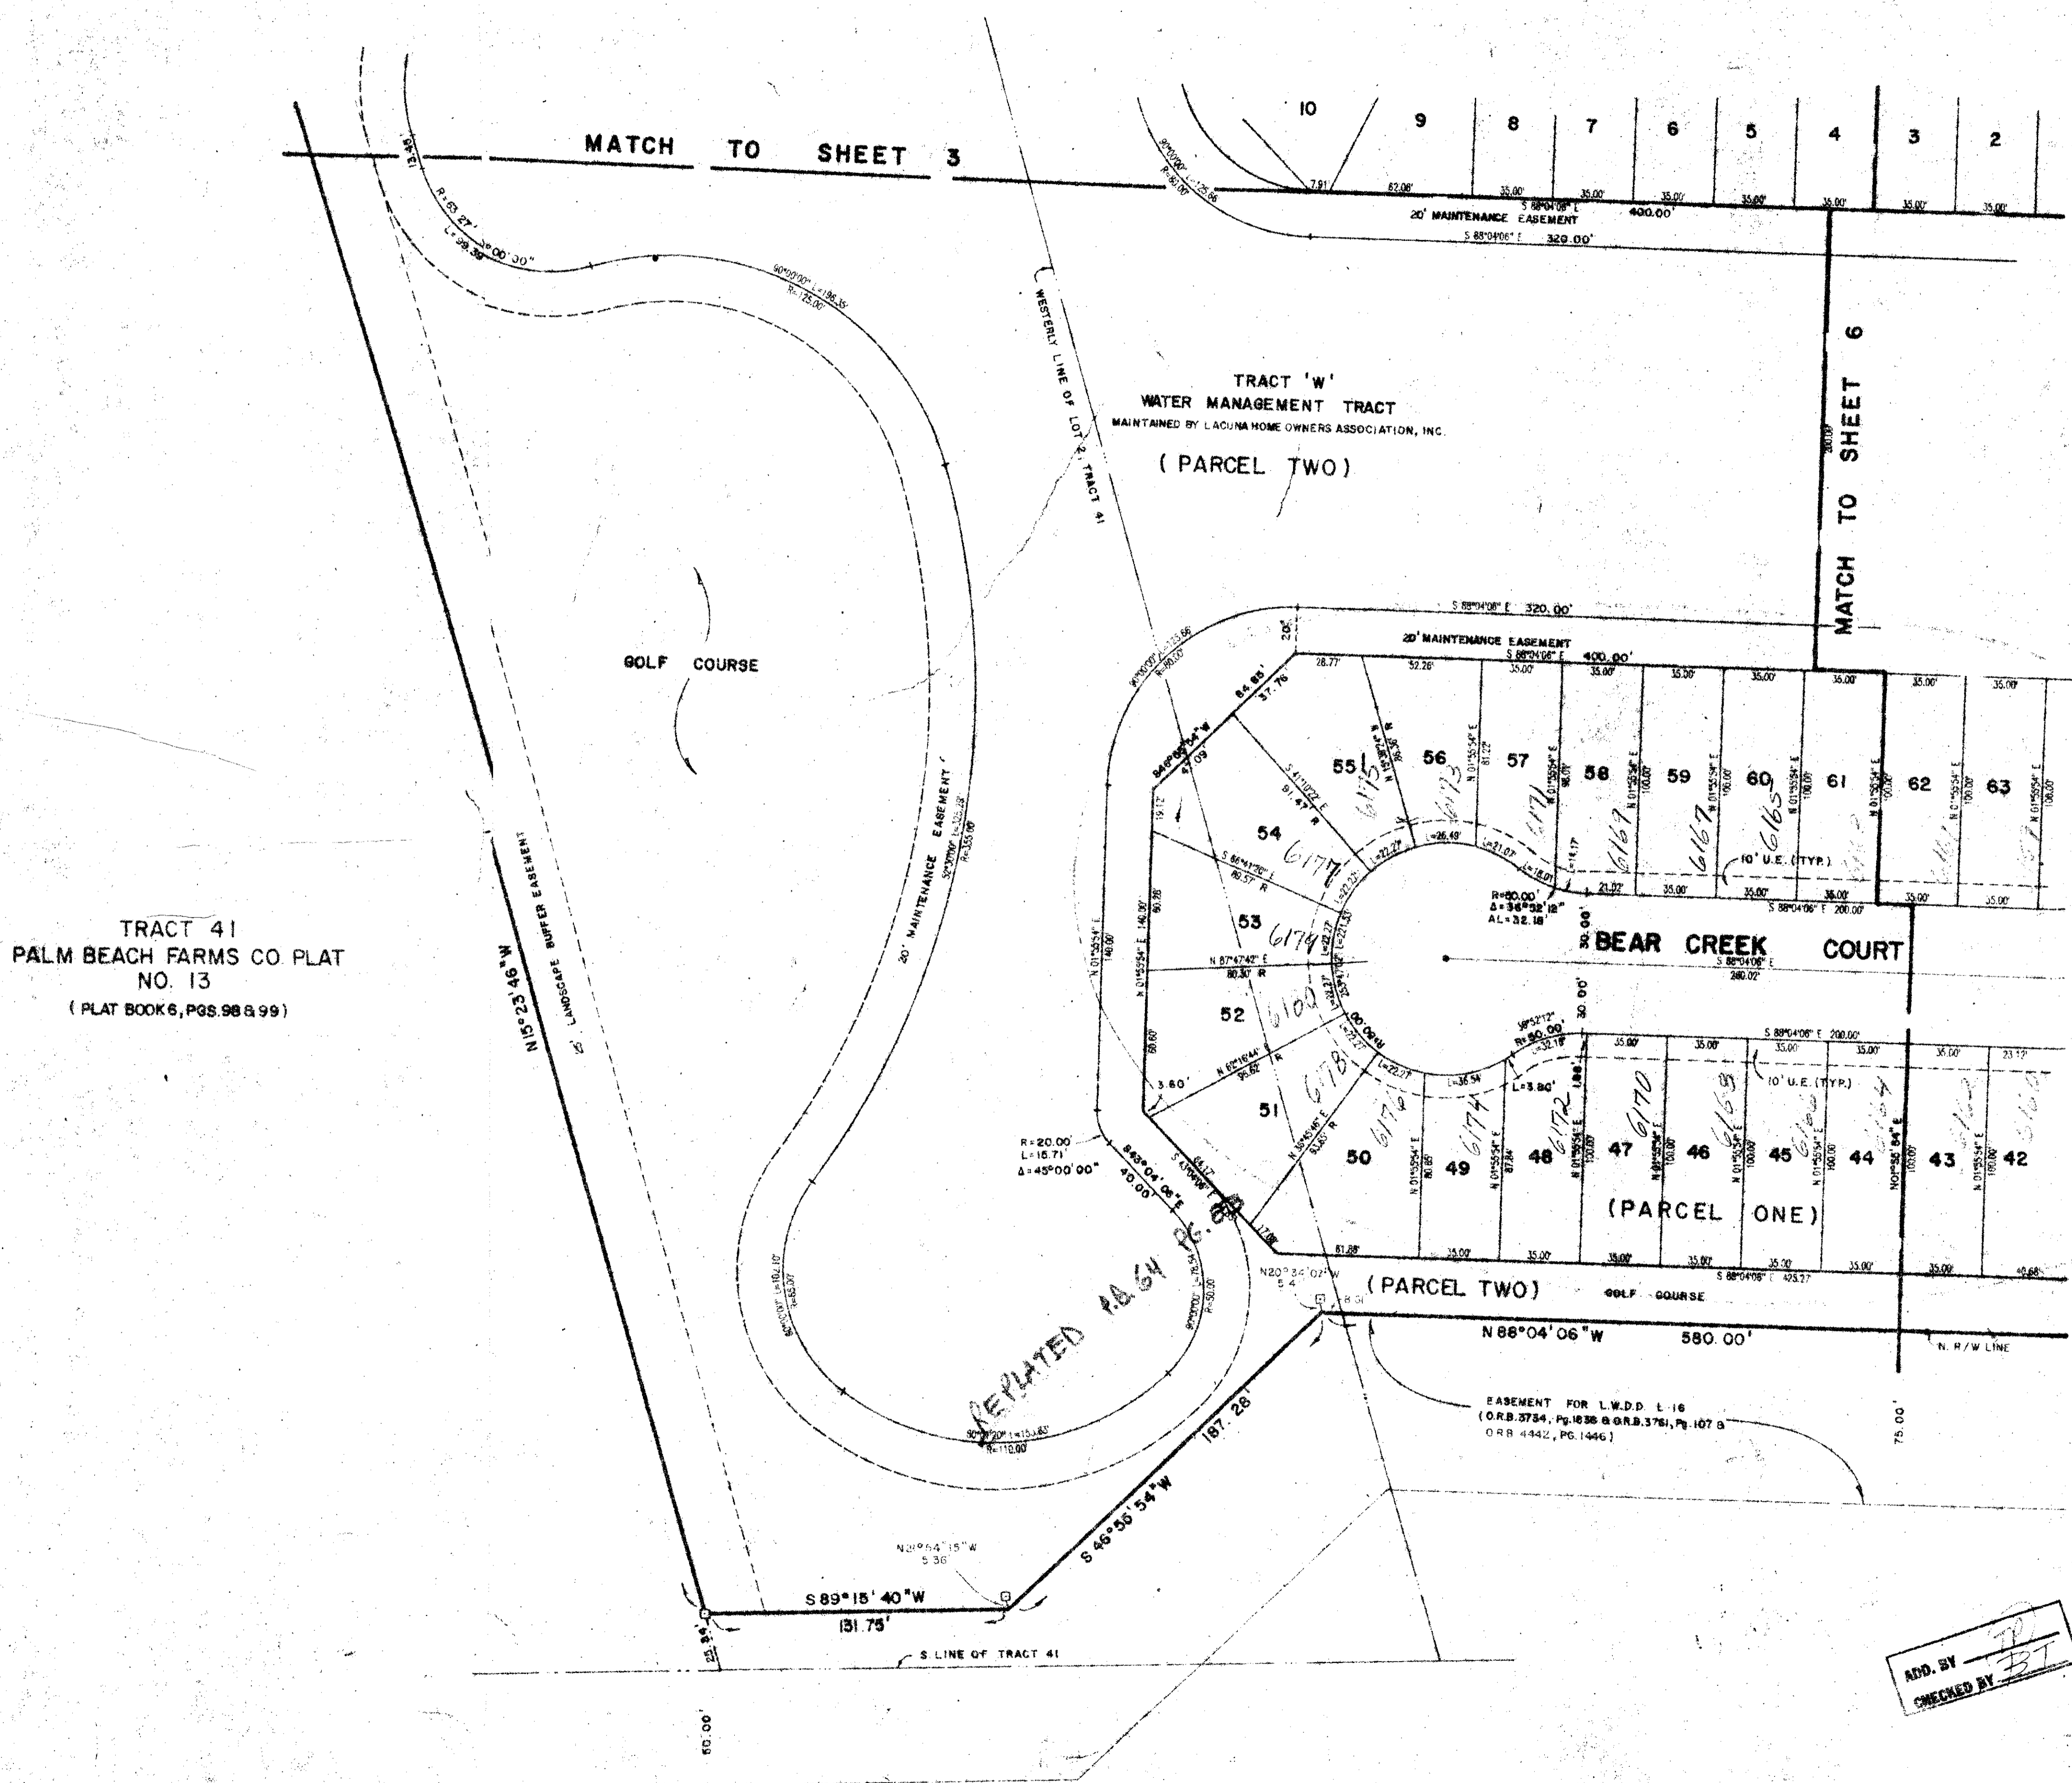


4011442
SUBDIVISION: Fairfield's Lacuna 1
BOOK: 57
PAGE: 64
FLOOR: B
ROAD: 49
TAZ: 740
D NAME: Balmoral CC P.U.D.
33467
170A

AND BY [Signature]
CHECKED BY [Signature]

PET. 81-233
COLLECT

0199-001 Duplicate
5/12/92

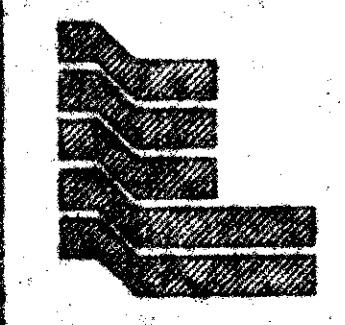

Landmark Surveying & Mapping Inc.
1850 FOREST HILL BOULEVARD
PH. (305)433-5405 SUITE 200 W.P.B. FLORIDA

FAIRFIELD'S LACUNA PLAT 1