


# RAINBOW LAKES - TRACT "E"



A REPLAT OF TRACT "E" ACCORDING TO THE PLAT OF TARTAN LAKES PLAT NO. 3 - P.U.D. AS RECORDED IN PLAT BOOK 51, PAGES 170 THROUGH 174 INCLUSIVE OF THE PUBLIC RECORDS OF PALM BEACH COUNTY, FLORIDA. SECTIONS 14 AND 15, TOWNSHIP 45 SOUTH, RANGE 42 EAST

SHEET 3 OF 4 NOVEMBER, 1987

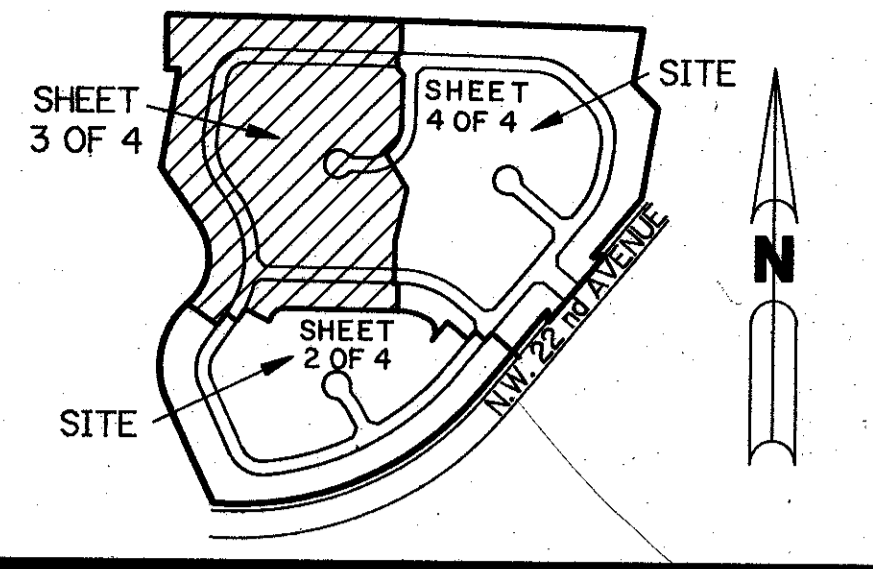

KEY MAP N.T.S.

THIS INSTRUMENT PREPARED BY PERRY C. WHITE P.L.S. 4213 STATE OF FLORIDA LAWSON, NOBLE AND ASSOCIATES, INC. ENGINEERS PLANNERS TESTING SURVEYORS BOYNTON BEACH, FLORIDA

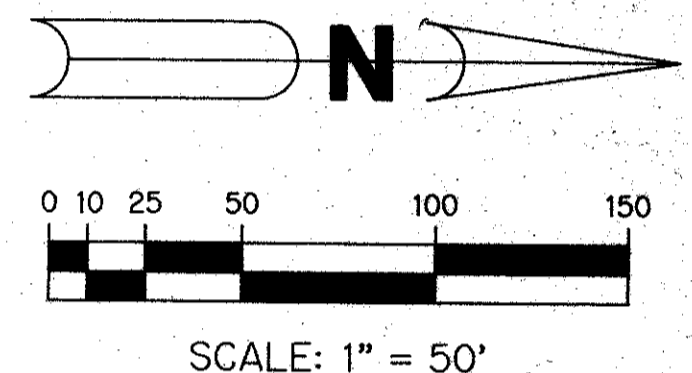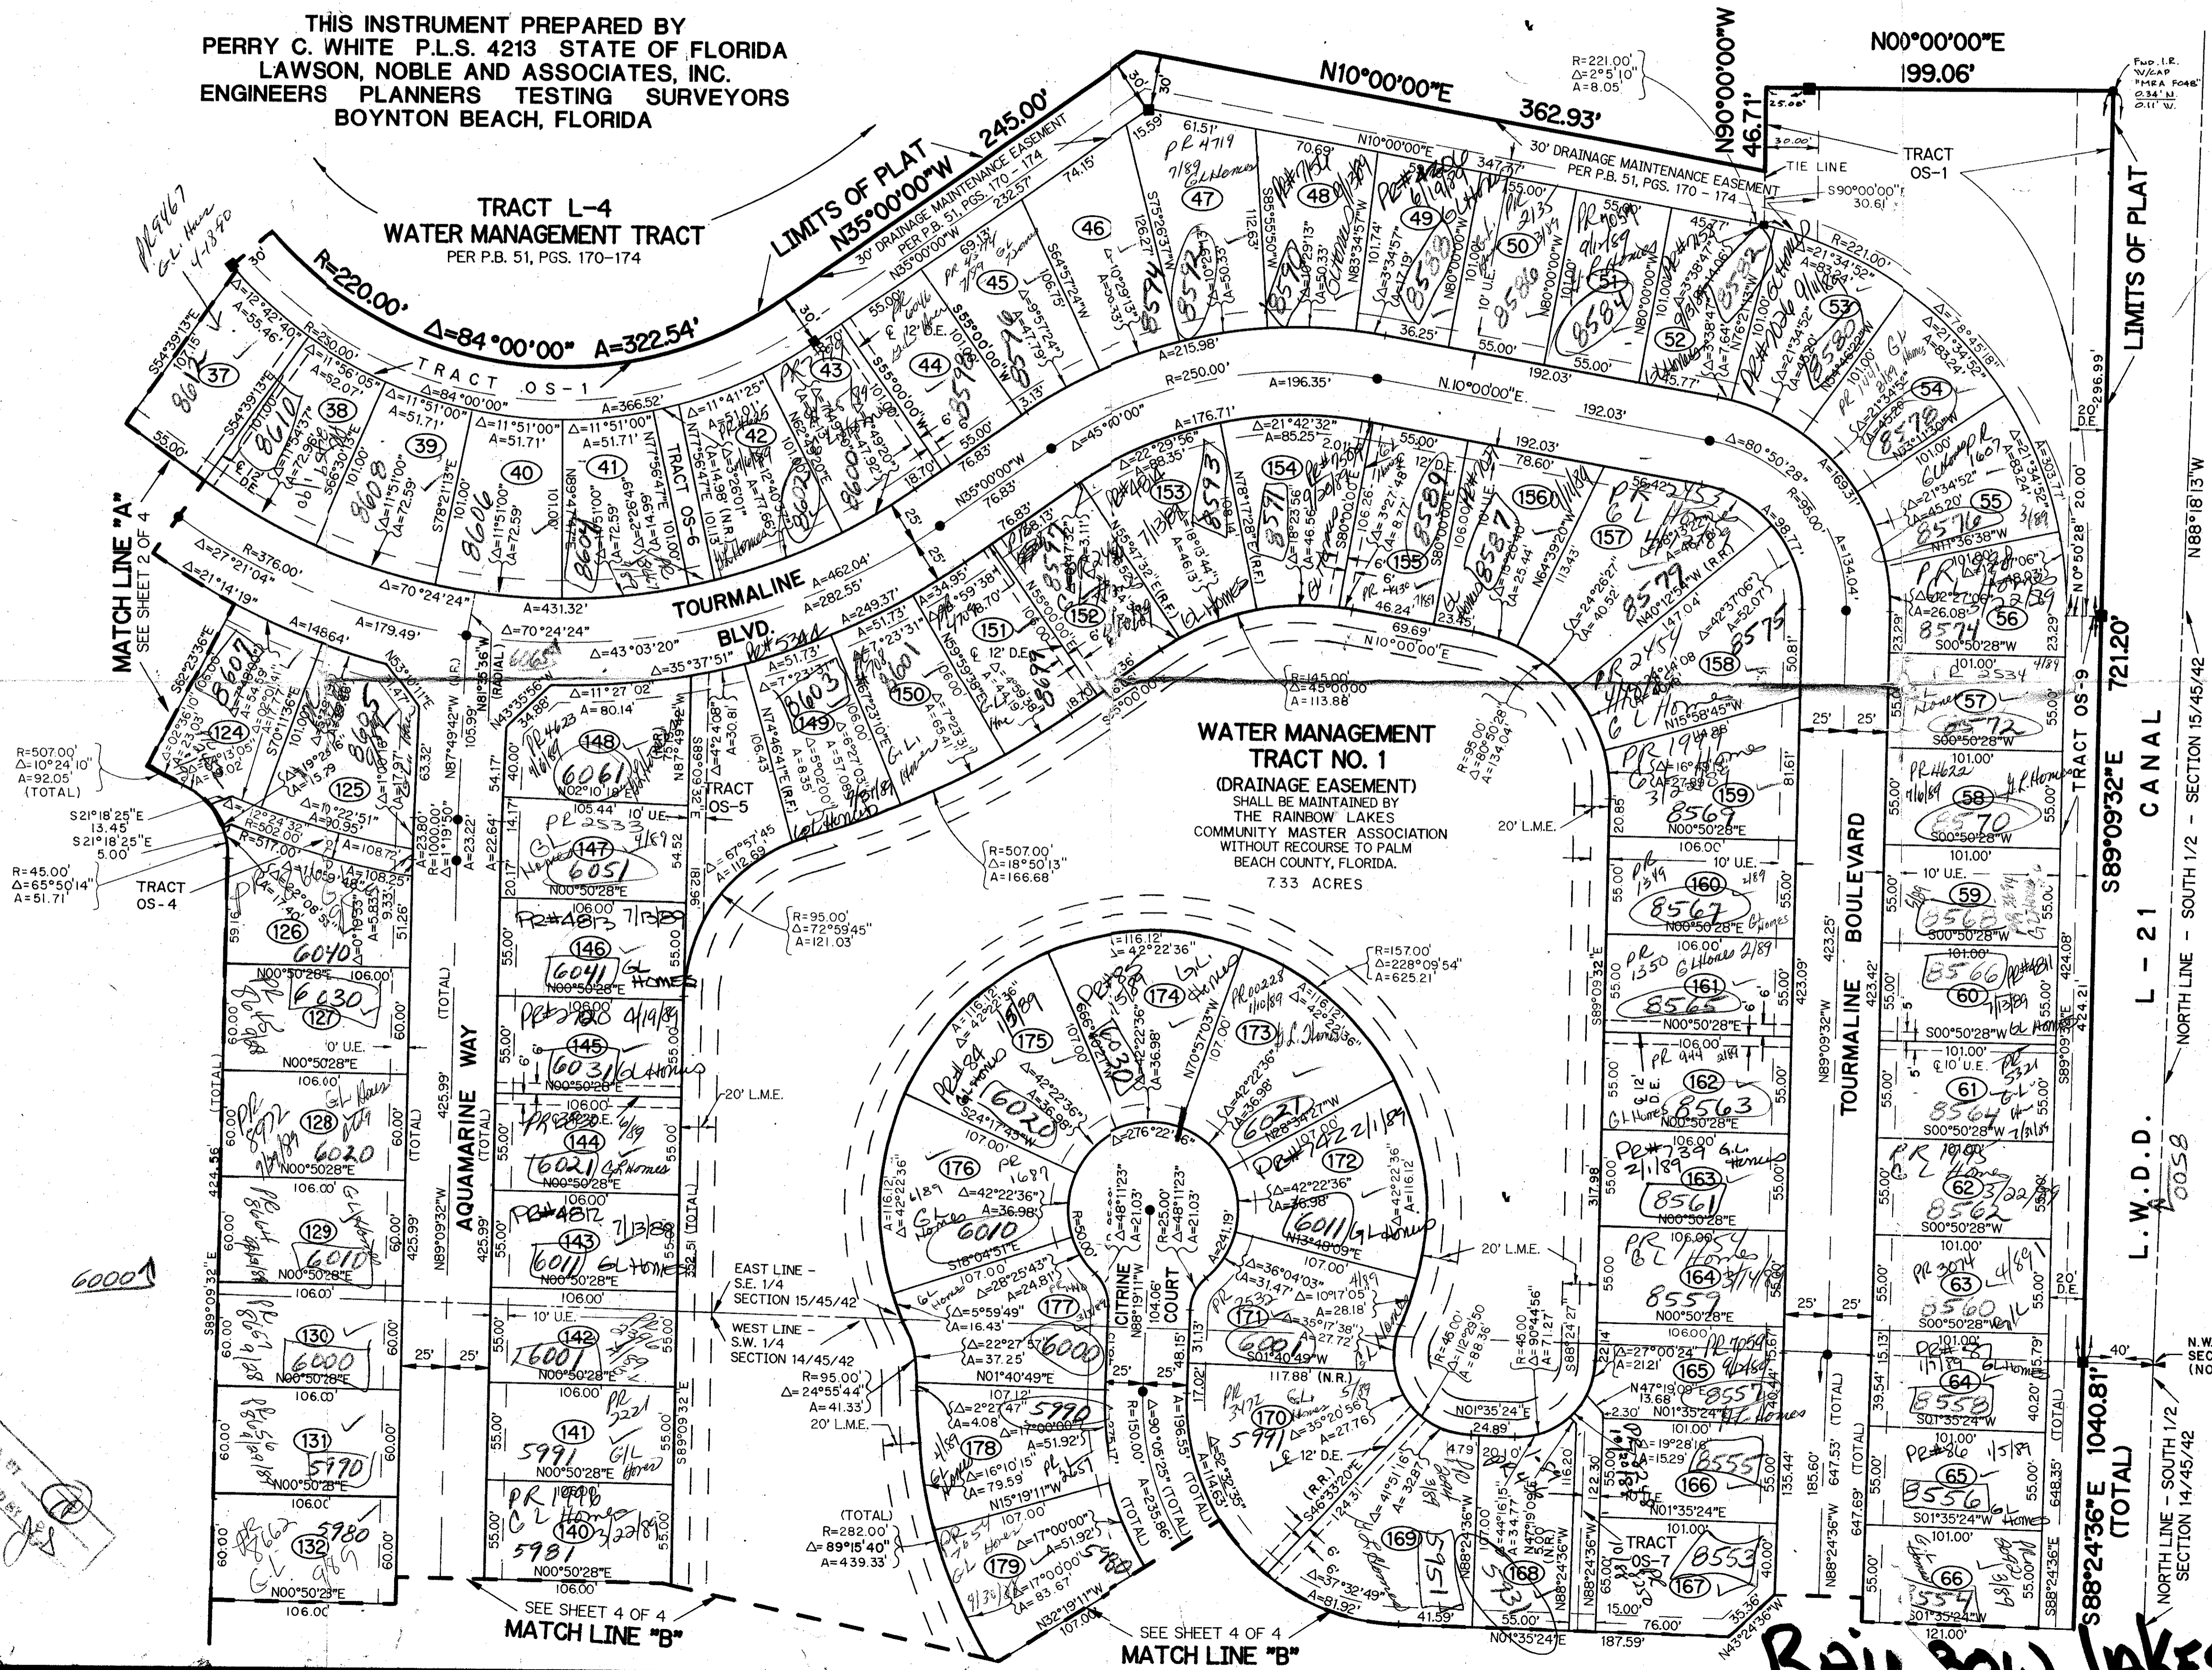

14415145144  
PAGE 186 11/1987  
FLOOD MAP 15/1987  
ZONING RTS  
ZIP CODE 33437  
Jartan Lakes #110

0316-005  
59/186  
RAINBOW LAKES TRACT E