

THE ESTATES IN THE GROVE

A REPLAT OF TRACT "A" BOCA GROVE PLANTATION P.U.D.

RECORDED IN PLAT BOOK 43, PAGES 179 THRU 183

SECTION 21, TOWNSHIP 47 SOUTH, RANGE 42 EAST

PALM BEACH COUNTY, FLORIDA.

JANUARY, 1988


GOLF COURSE TRACT "G"
(P.B. 43 AT P. 179-183)

12' DRAINAGE ESM'T.
OR. BK. 5719, PG. 1987

12' DRAINAGE ESM'T.
(P.B. 43/179-183)

GOLF COURSE TRACT "G"
(P.B. 43 AT P. 179-183)

BOCA GROVE BLVD.
(SUNSTREAM BLVD., PER PLAT BK. 32, PAGE 12 & 13)

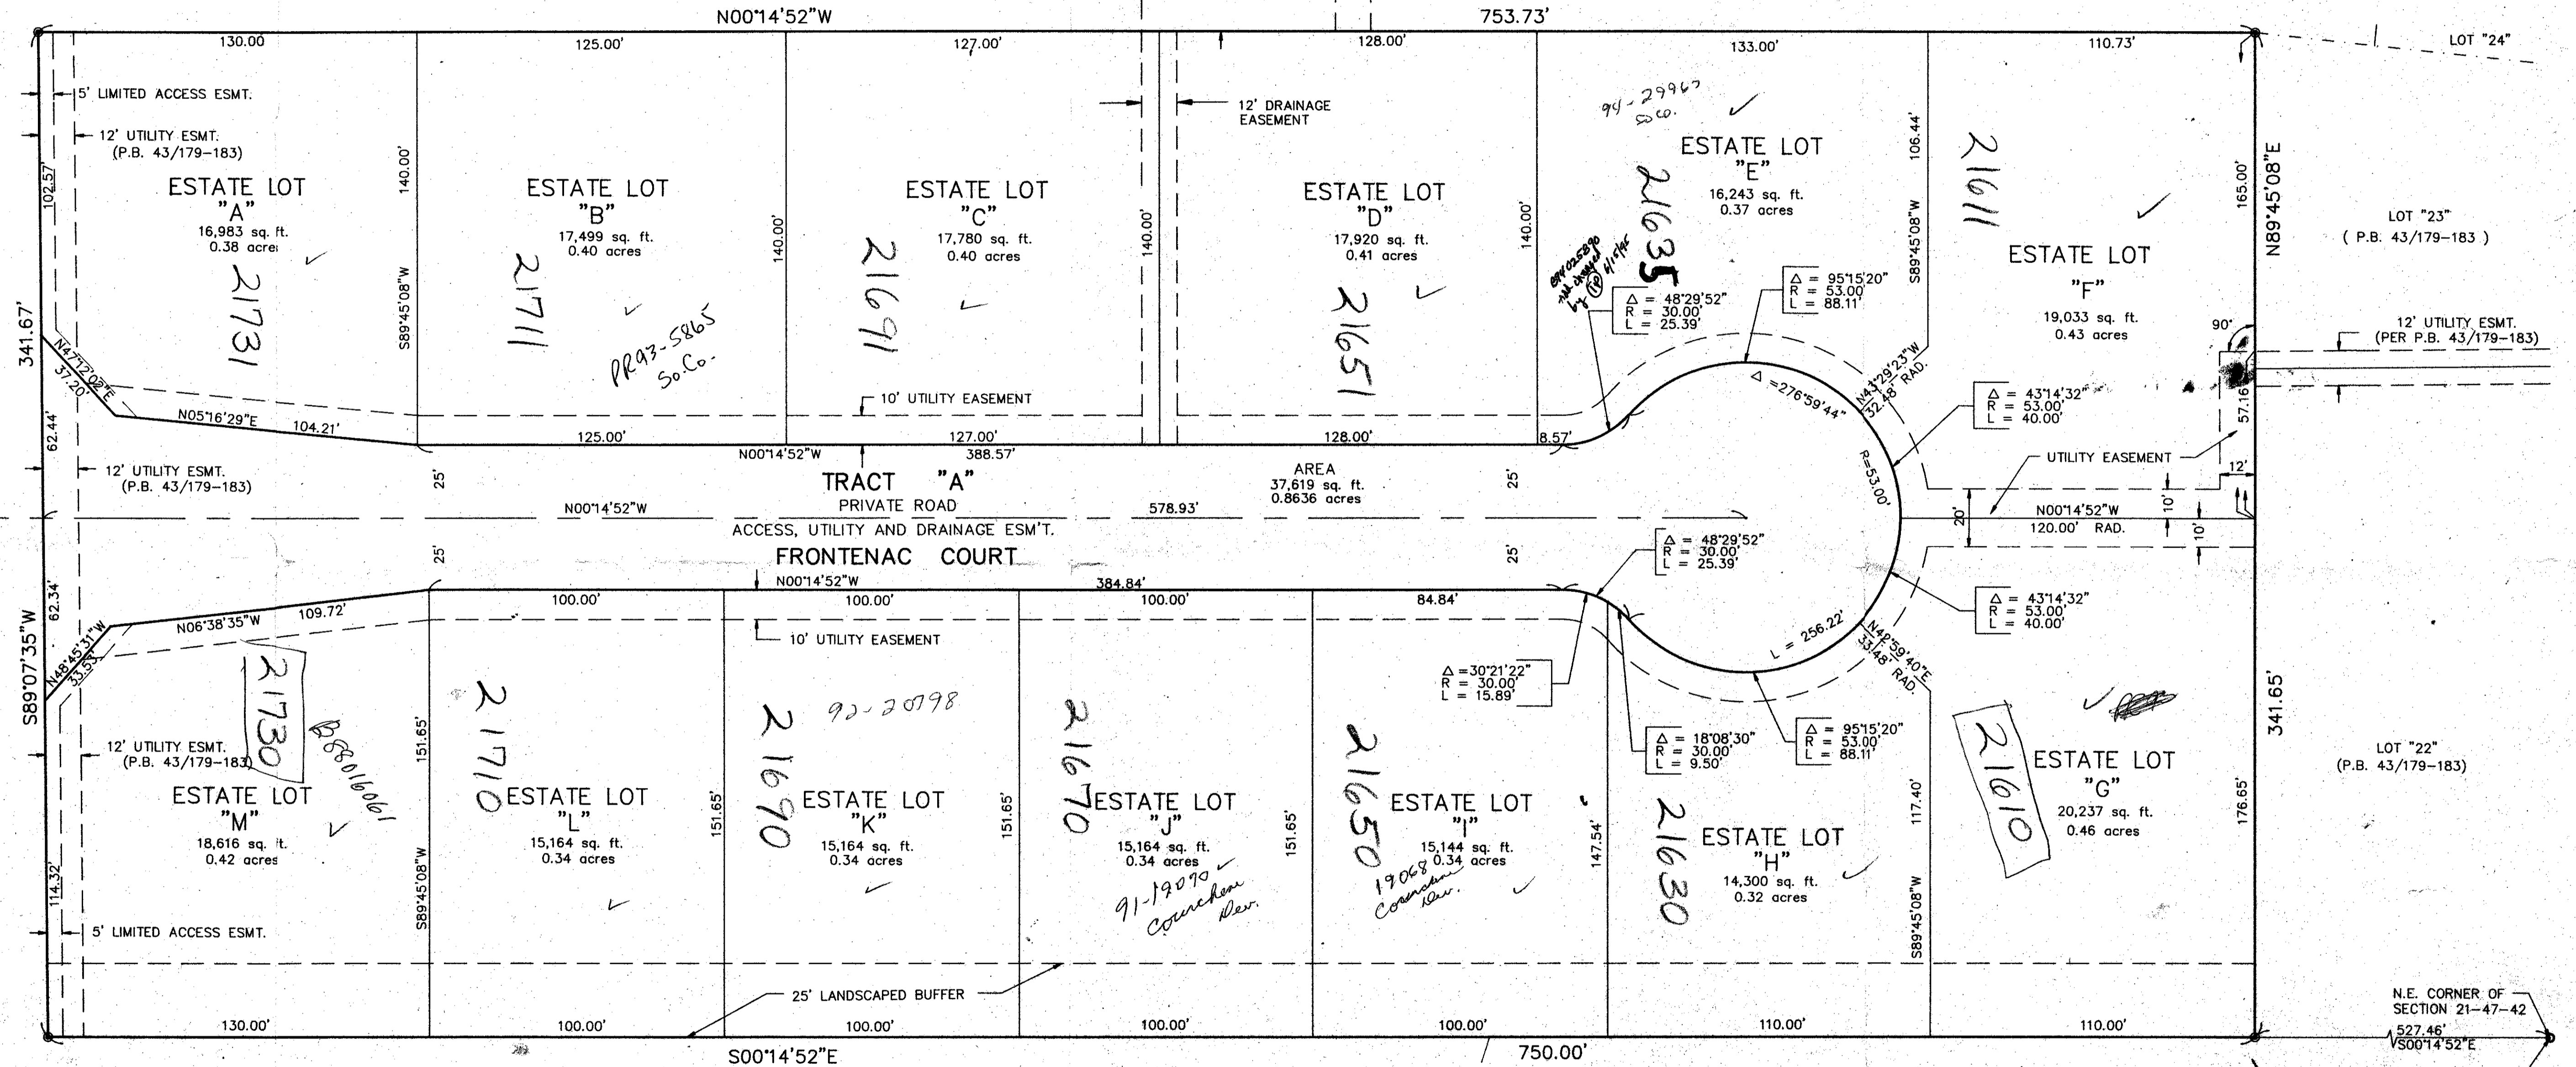


SUBDIVISION: Estates in the Grove
 BOOK: 43 PAGE: 163
 FLOOD ZONING: FLOOD MAP # 2807 2/11/82
 QUAD: 81
 FILE NAME: Boca Grove Plantation

TAZ 677
 9/8/88 11/3/88

21710

NOT PLATTED

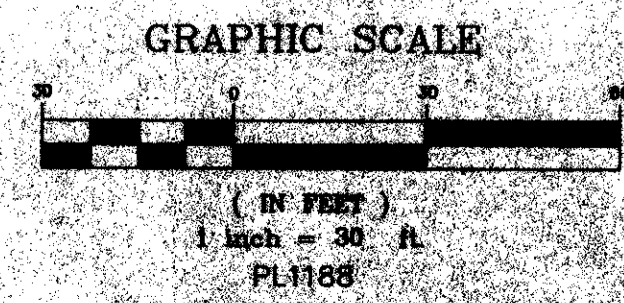

ADD. BY: [Signature]
 CHECKED BY: [Signature]

60/163

0209-003

THIS INSTRUMENT WAS PREPARED BY: CARL L. SKILES
 FORTIN, LEAVY, SKILES, INC.
 299 West Camino Gardens Boulevard
 Boca Raton, Florida.

THE ESTATES IN THE GROVE