


LANTANA HOMES PLAT 4

SHEET 2 OF 2

JUNE 1988


11

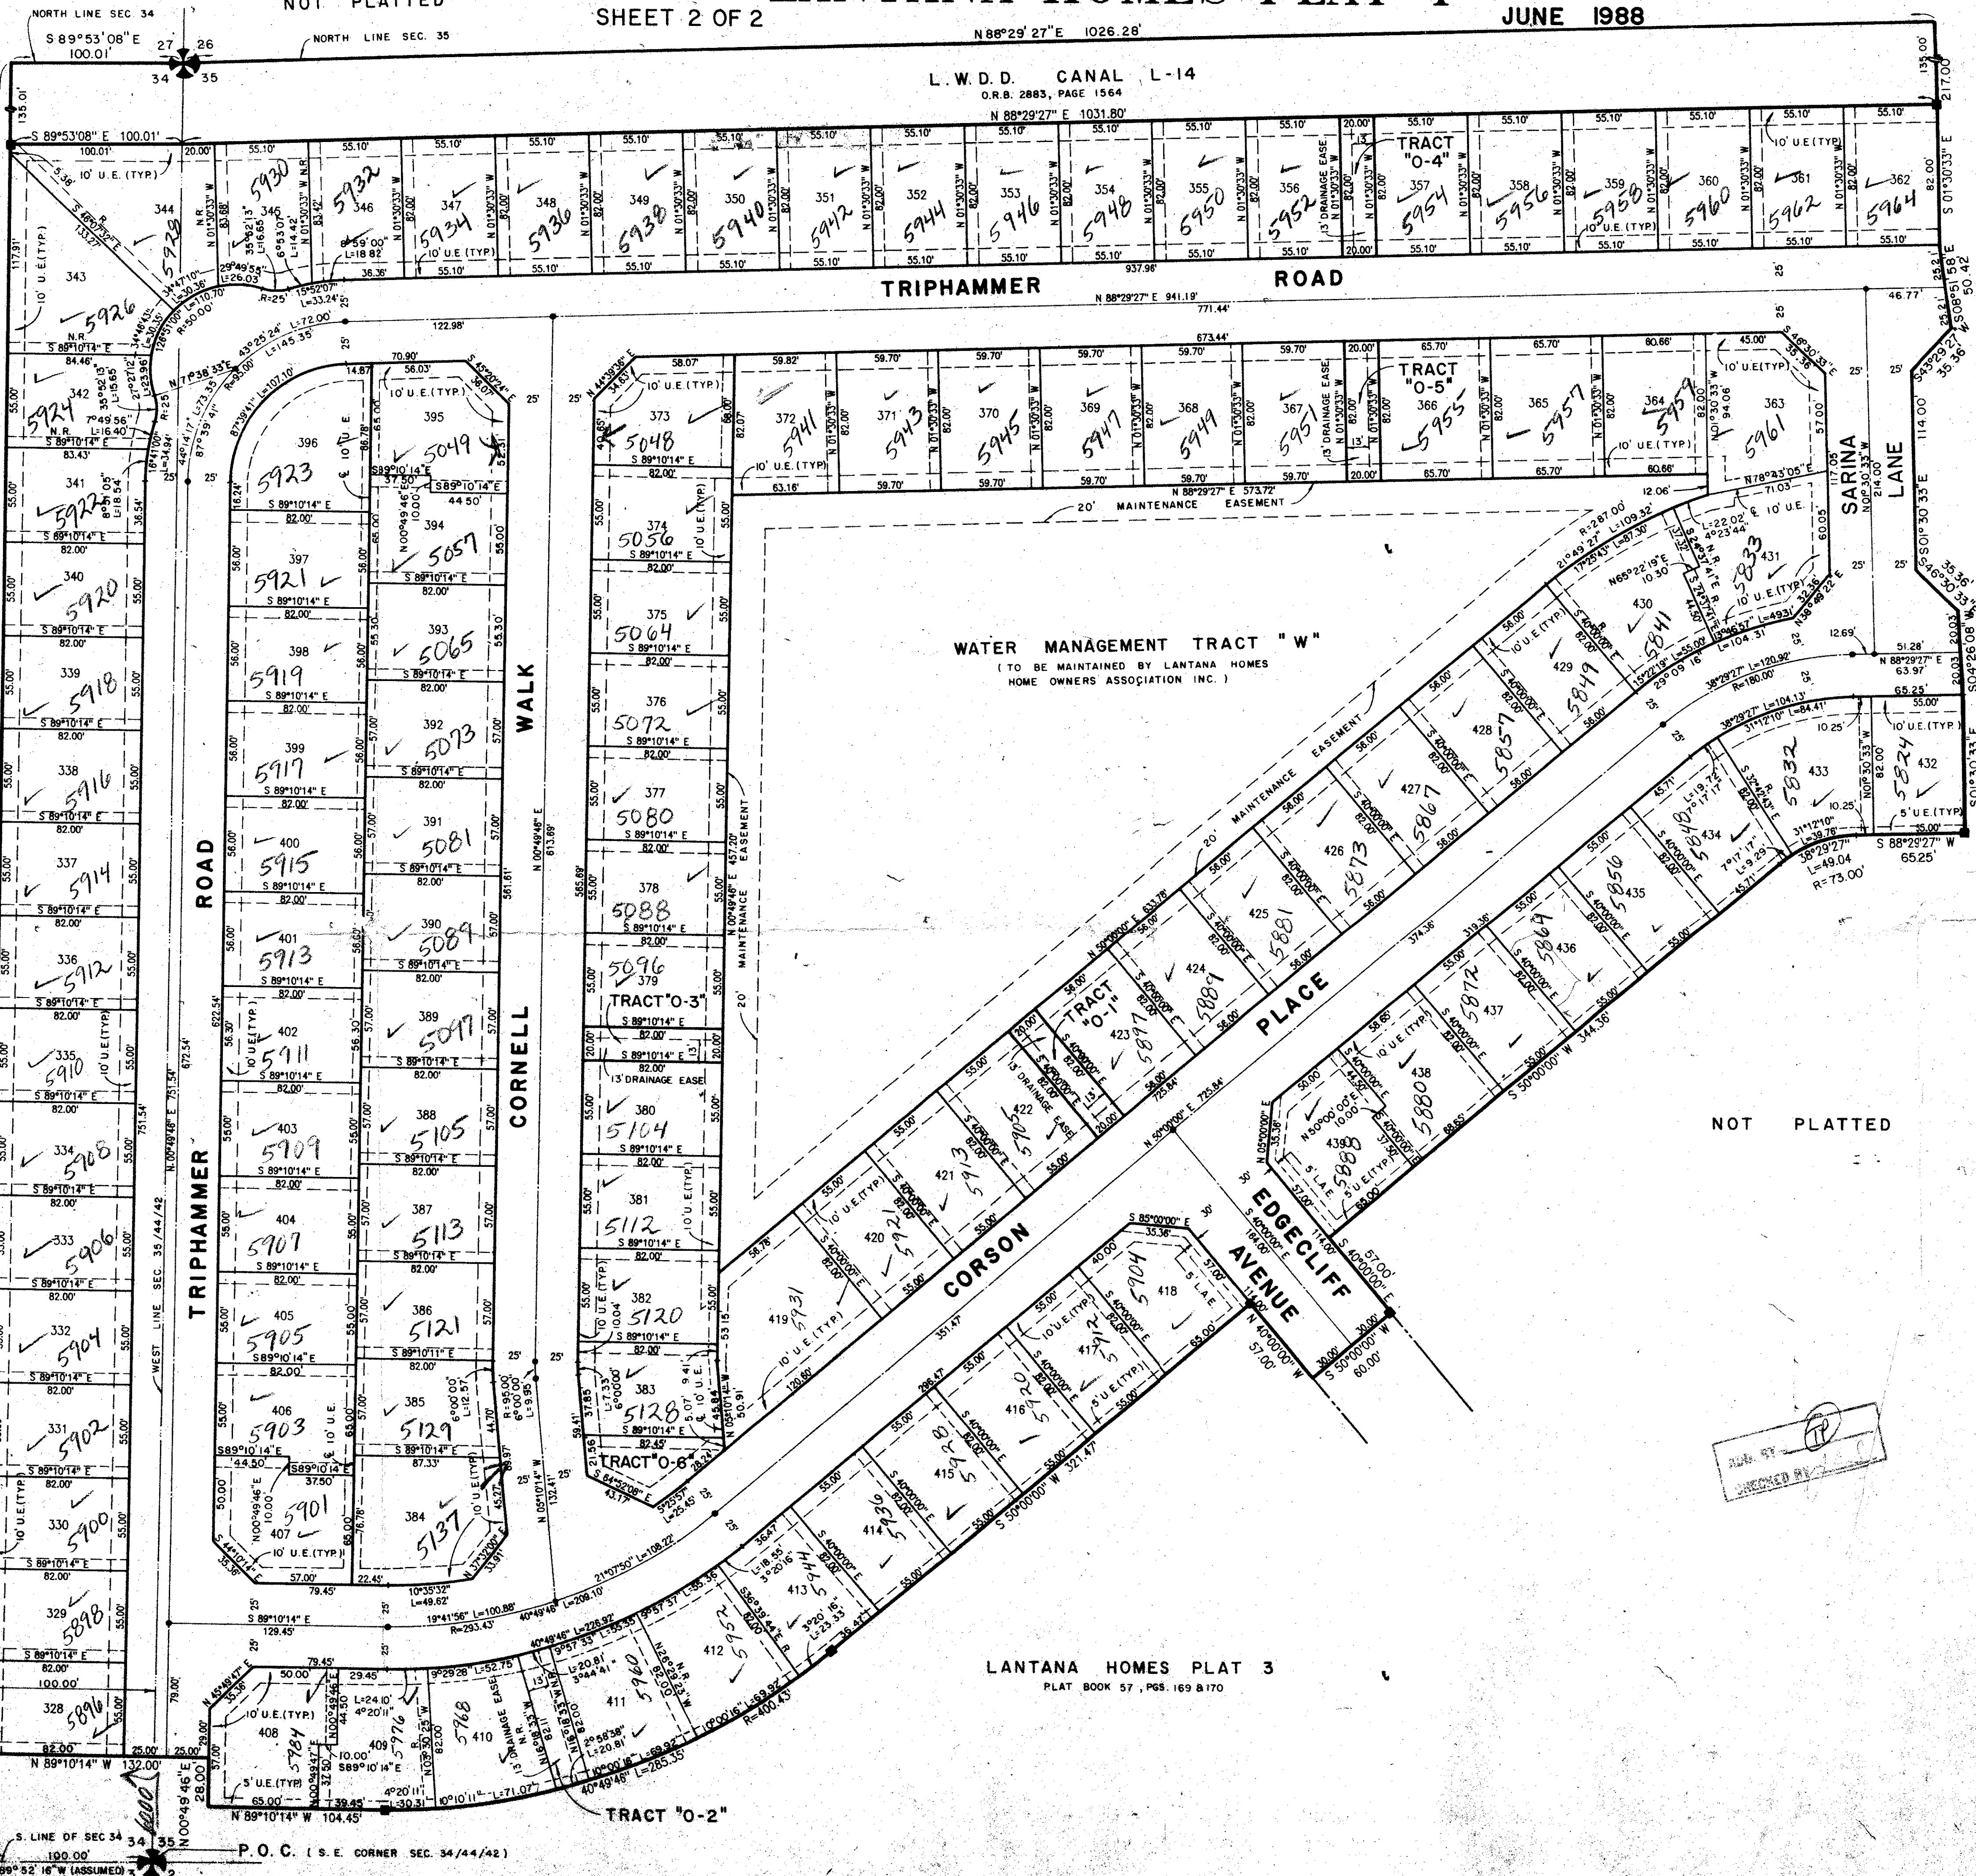

STATE OF FLORIDA
 COUNTY OF PALM BEACH
 This Plat was filed for record at
 M. this ___ day of _____ 19___
 and duly recorded in Plat Book No. _____
 on Page _____
 John B. Dunkle, Clerk of the Circuit Court
 By _____ D.C.

NOT PLATTED

NOT PLATTED

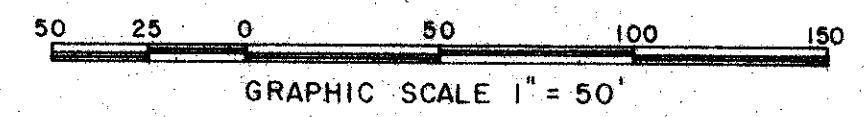

ZERO LOT LINE
 NOTE: ALL LOTS HAVE A 7' MAINTENANCE EASEMENT SHOWN THIS:

Handwritten notes:
 170A
 RS 84-61
 33-463
 34 35/4/12
 .7A Z 349

Handwritten note: Pet. 84-61

61/11

Landmark Surveying & Mapping Inc.
 1850 FOREST HILL BOULEVARD
 PH. (305)433-5405 SUITE 200 W.P.B. FLORIDA

LANTANA HOMES PLAT 4