


BOCA WEST MAINTENANCE FACILITY - BOCA WEST P.U.D.

IN PART OF SECTIONS 9 AND 16, TOWNSHIP 47 SOUTH, RANGE 42 EAST
PALM BEACH COUNTY, FLORIDA
IN TWO SHEETS SHEET NO. 2

STATE OF FLORIDA
COUNTY OF PALM BEACH
This plat was filed for
record at _____ M. this _____ day
of _____ 1987, and duly
recorded in Plat Book No. _____
on Pages _____ thru _____
JOHN B. DUNKLE
Clark Circuit Court
By: _____ D.C.

GEE & JENSON
ENGINEERS - ARCHITECTS - PLANNERS, INC.
WEST PALM BEACH, FLORIDA
APRIL 1987

SCALE IN FEET SCALE 1" = 50'

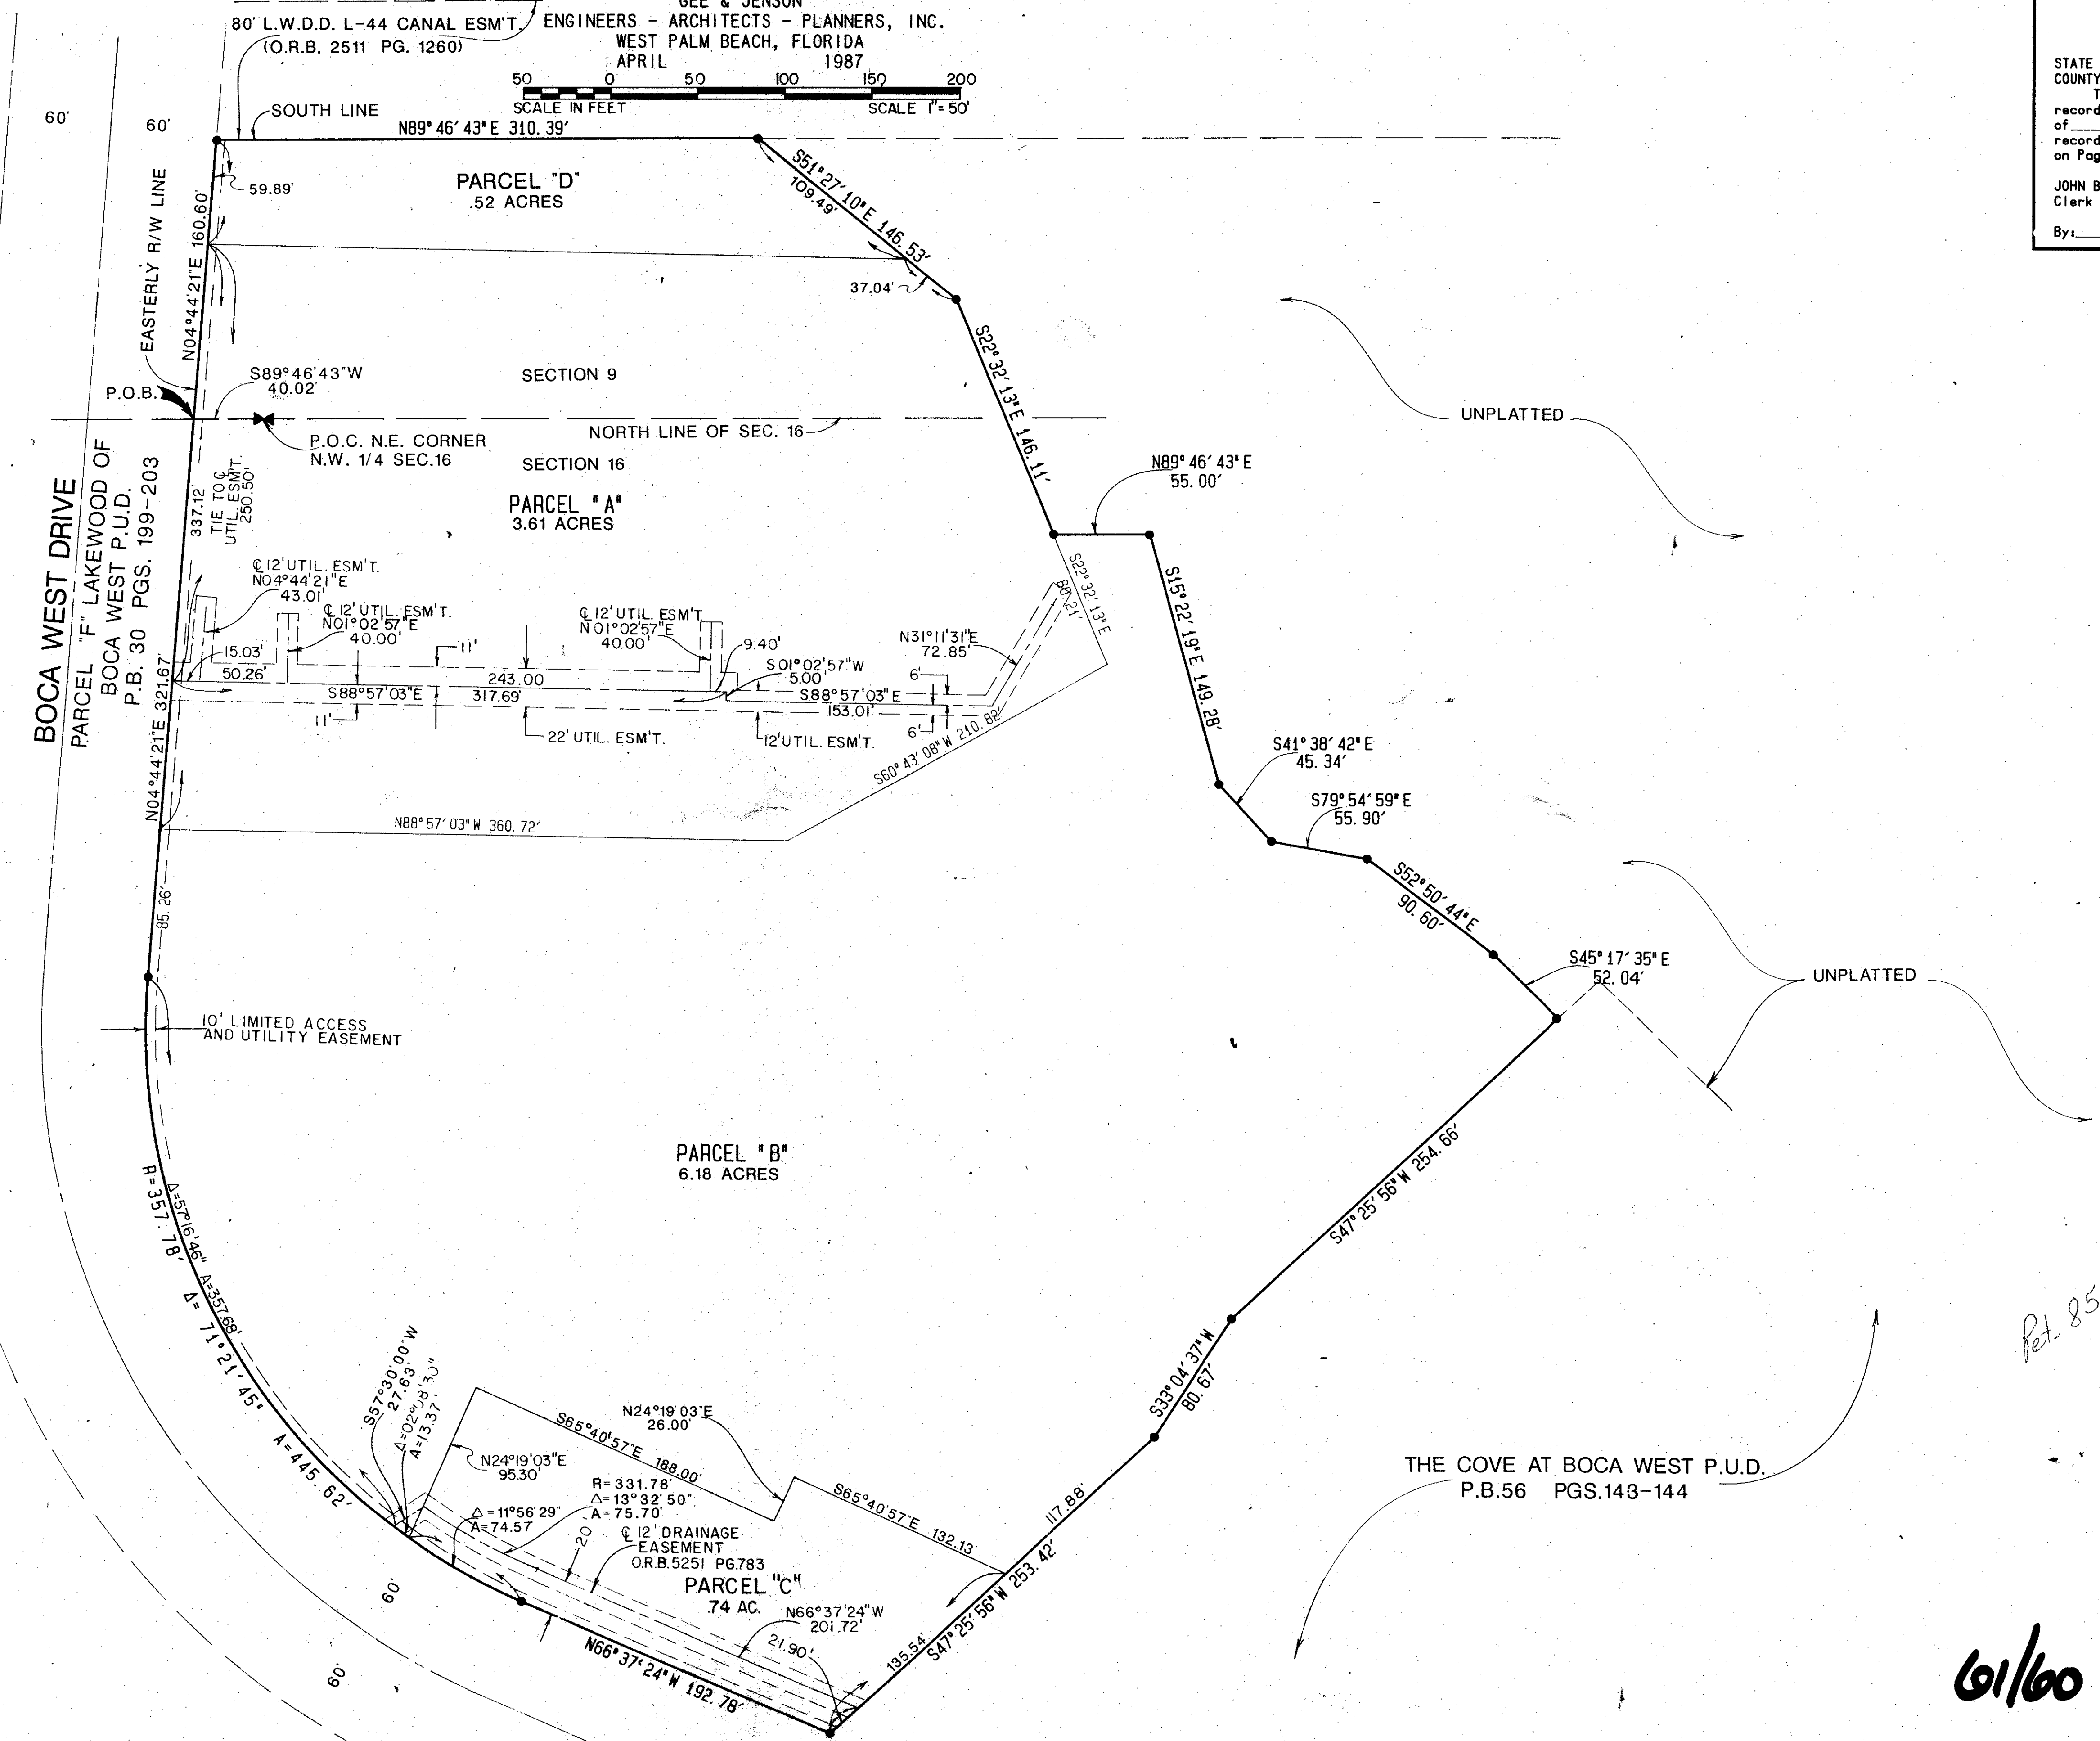

BOCA WEST MAINTENANCE FACILITY
 PARCEL B
 AR 85-7
 8/1/87
 8/1/87

TAYZ 607

9/1/87/12

COMPUTED PAC.
DRAWN PAC.
CHECKED J.H.D.
COMMENTS

JOB NO. 86-470.1

6/1/80

Pet. 85-7

BOCA WEST MAINTENANCE FACILITY - BOCA WEST P.U.D.