


HUNTINGTON POINTE RECREATION PARCEL

170



A REPLAT OF A PORTION OF TRACT A OF HUNTINGTON POINTE AS RECORDED
 IN PLAT BOOK 61, PAGES 153 THRU 155 OF PUBLIC
 RECORDS OF PALM BEACH COUNTY, FLORIDA IN
 SECTION 15, TOWNSHIP 46 SOUTH, RANGE 42 EAST

PALM BEACH COUNTY, FLORIDA


THIS INSTRUMENT PREPARED BY JAMES E. PARK, P.L.S.
 WILLIAMS, HATFIELD & STONER, INC. - ENGINEERS · PLANNERS · SURVEYORS
 1325 SOUTH CONGRESS AVENUE, SUITE 118, BOYNTON BEACH, FLORIDA 33426

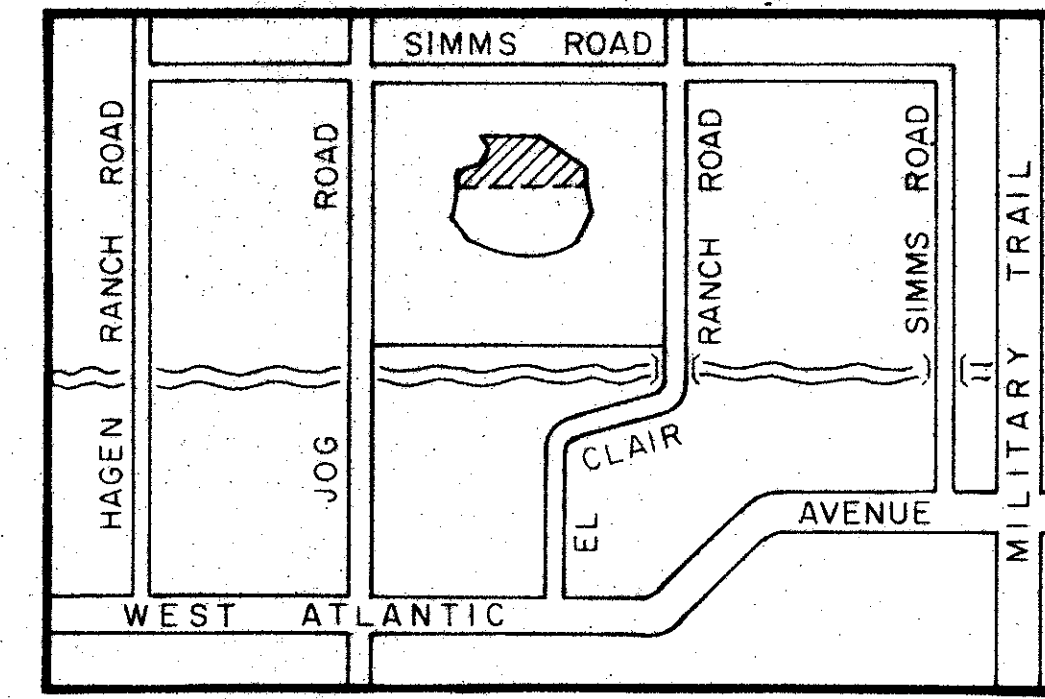

LOCATION SKETCH

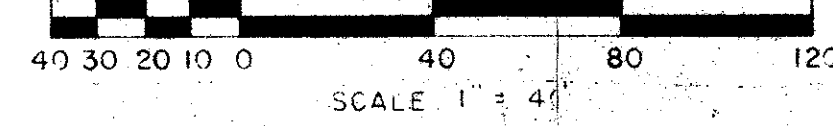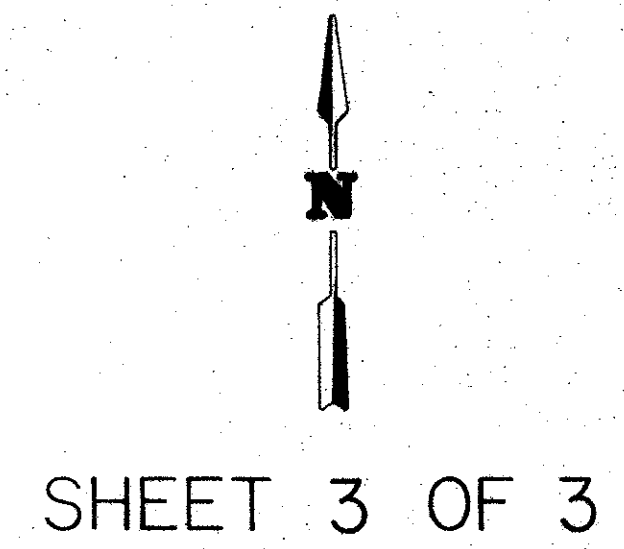

HUNTINGTON POINTE TRACT A
 P.B. , PG.

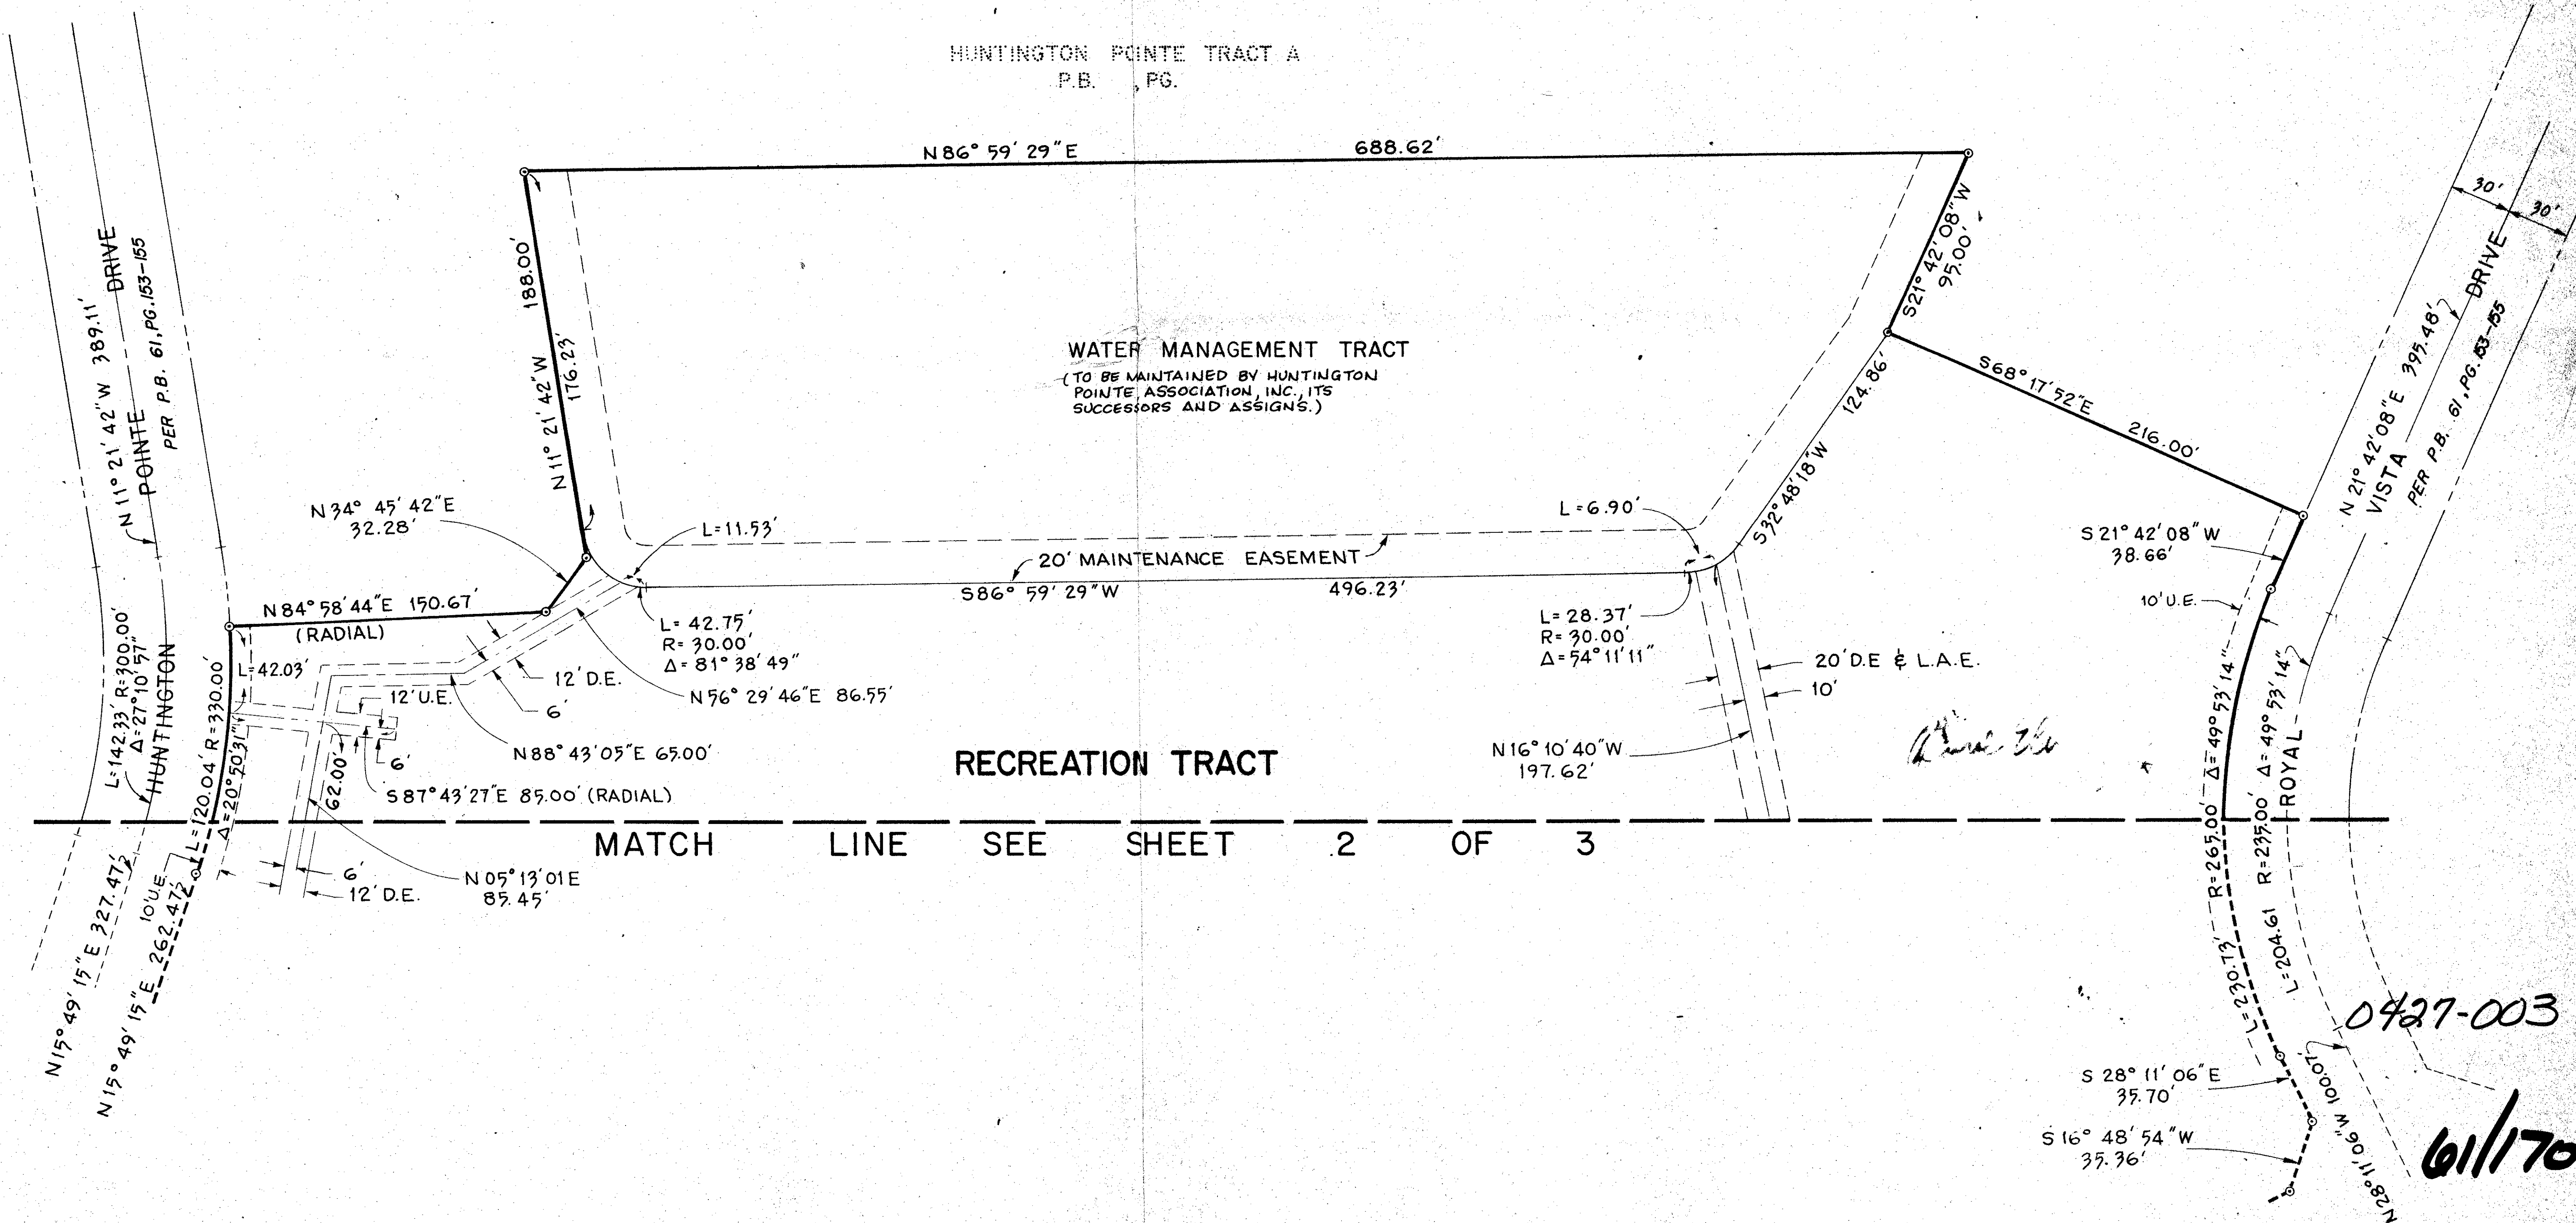

RECREATION TRACT

WATER MANAGEMENT TRACT
 (TO BE MAINTAINED BY HUNTINGTON
 POINTE ASSOCIATION, INC., ITS
 SUCCESSORS AND ASSIGNS.)

MATCH LINE SEE SHEET 2 OF 3

SUBDIVISION of Huntington Pointe Recreation Parcel
 BOOK 61 PAGE 153-155
 PLAT NO. 20011
 QUAD # 36
 SE

0427-003

6/1/70

HUNTINGTON POINTE RECREATION PARCEL