
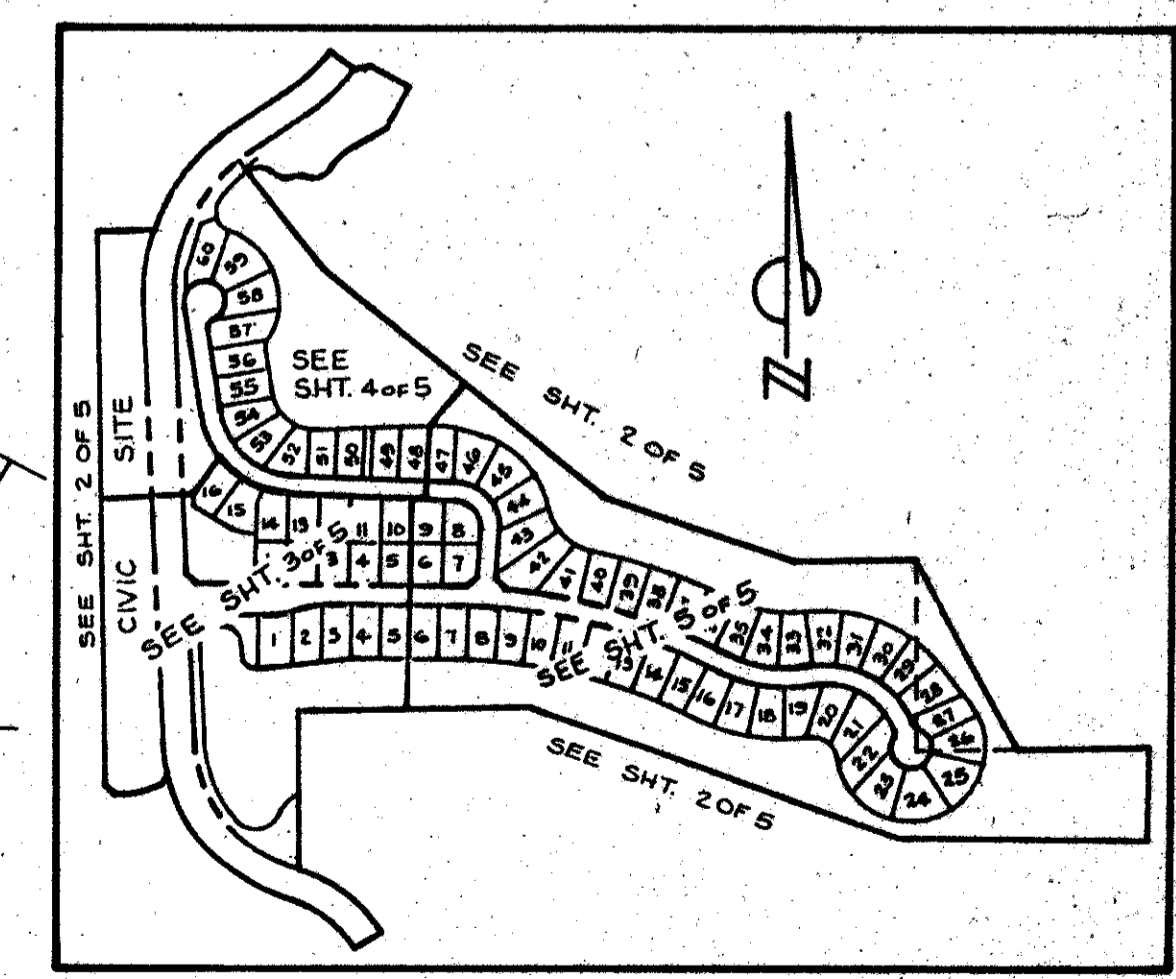
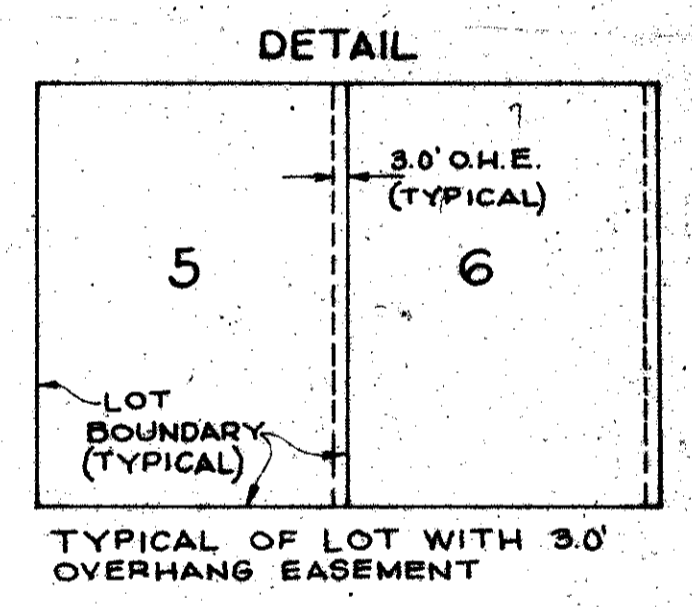
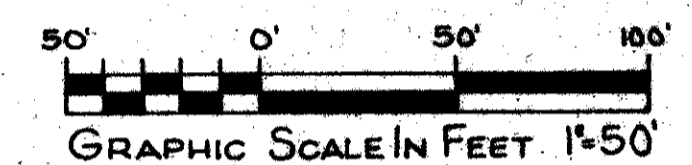
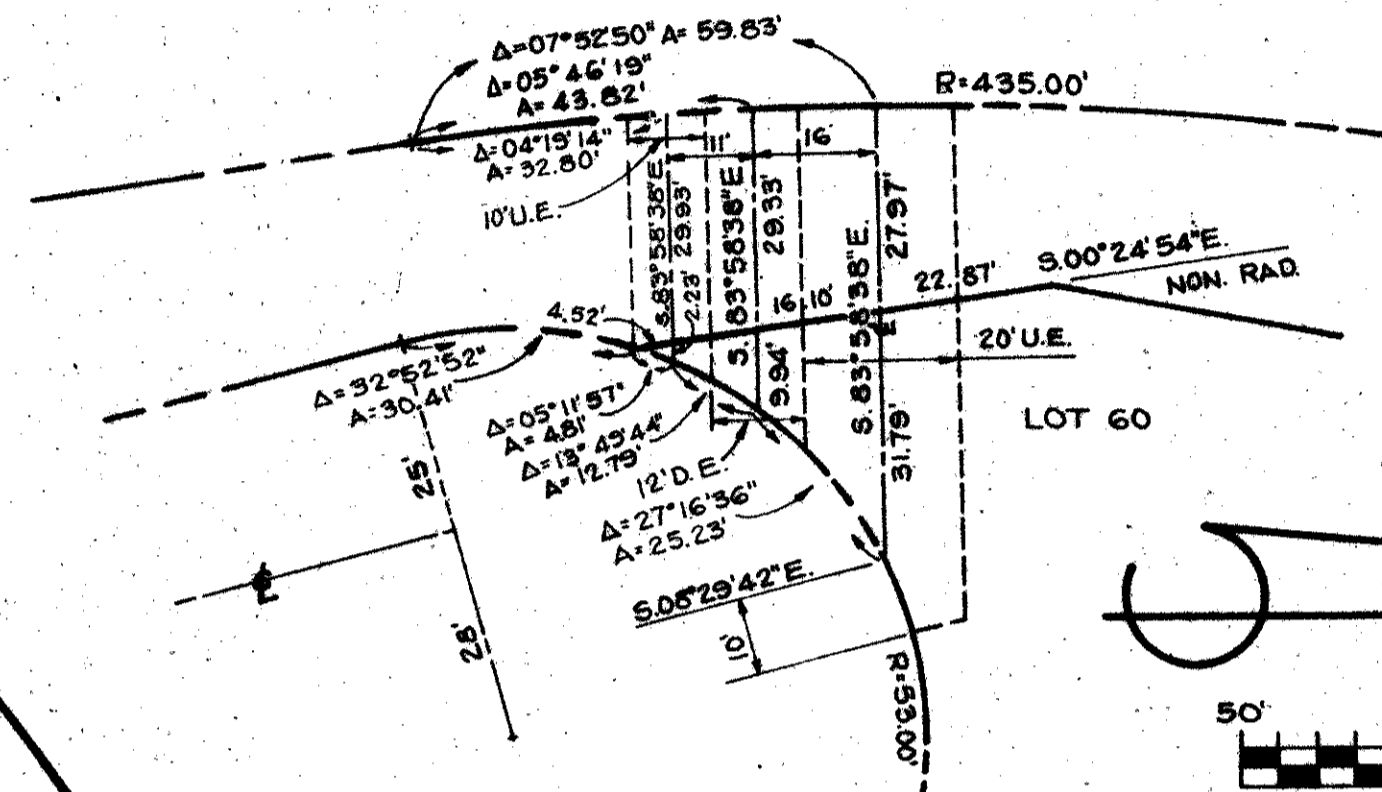


LAKES OF SHERBROOKE PHASE 9

70' R/W FOR LYONS ROAD

CIVIC SITE

SCHOOL BOARD OF PALM BEACH COUNTY
O. R. B. 4628, PGS. 1886 & 1887

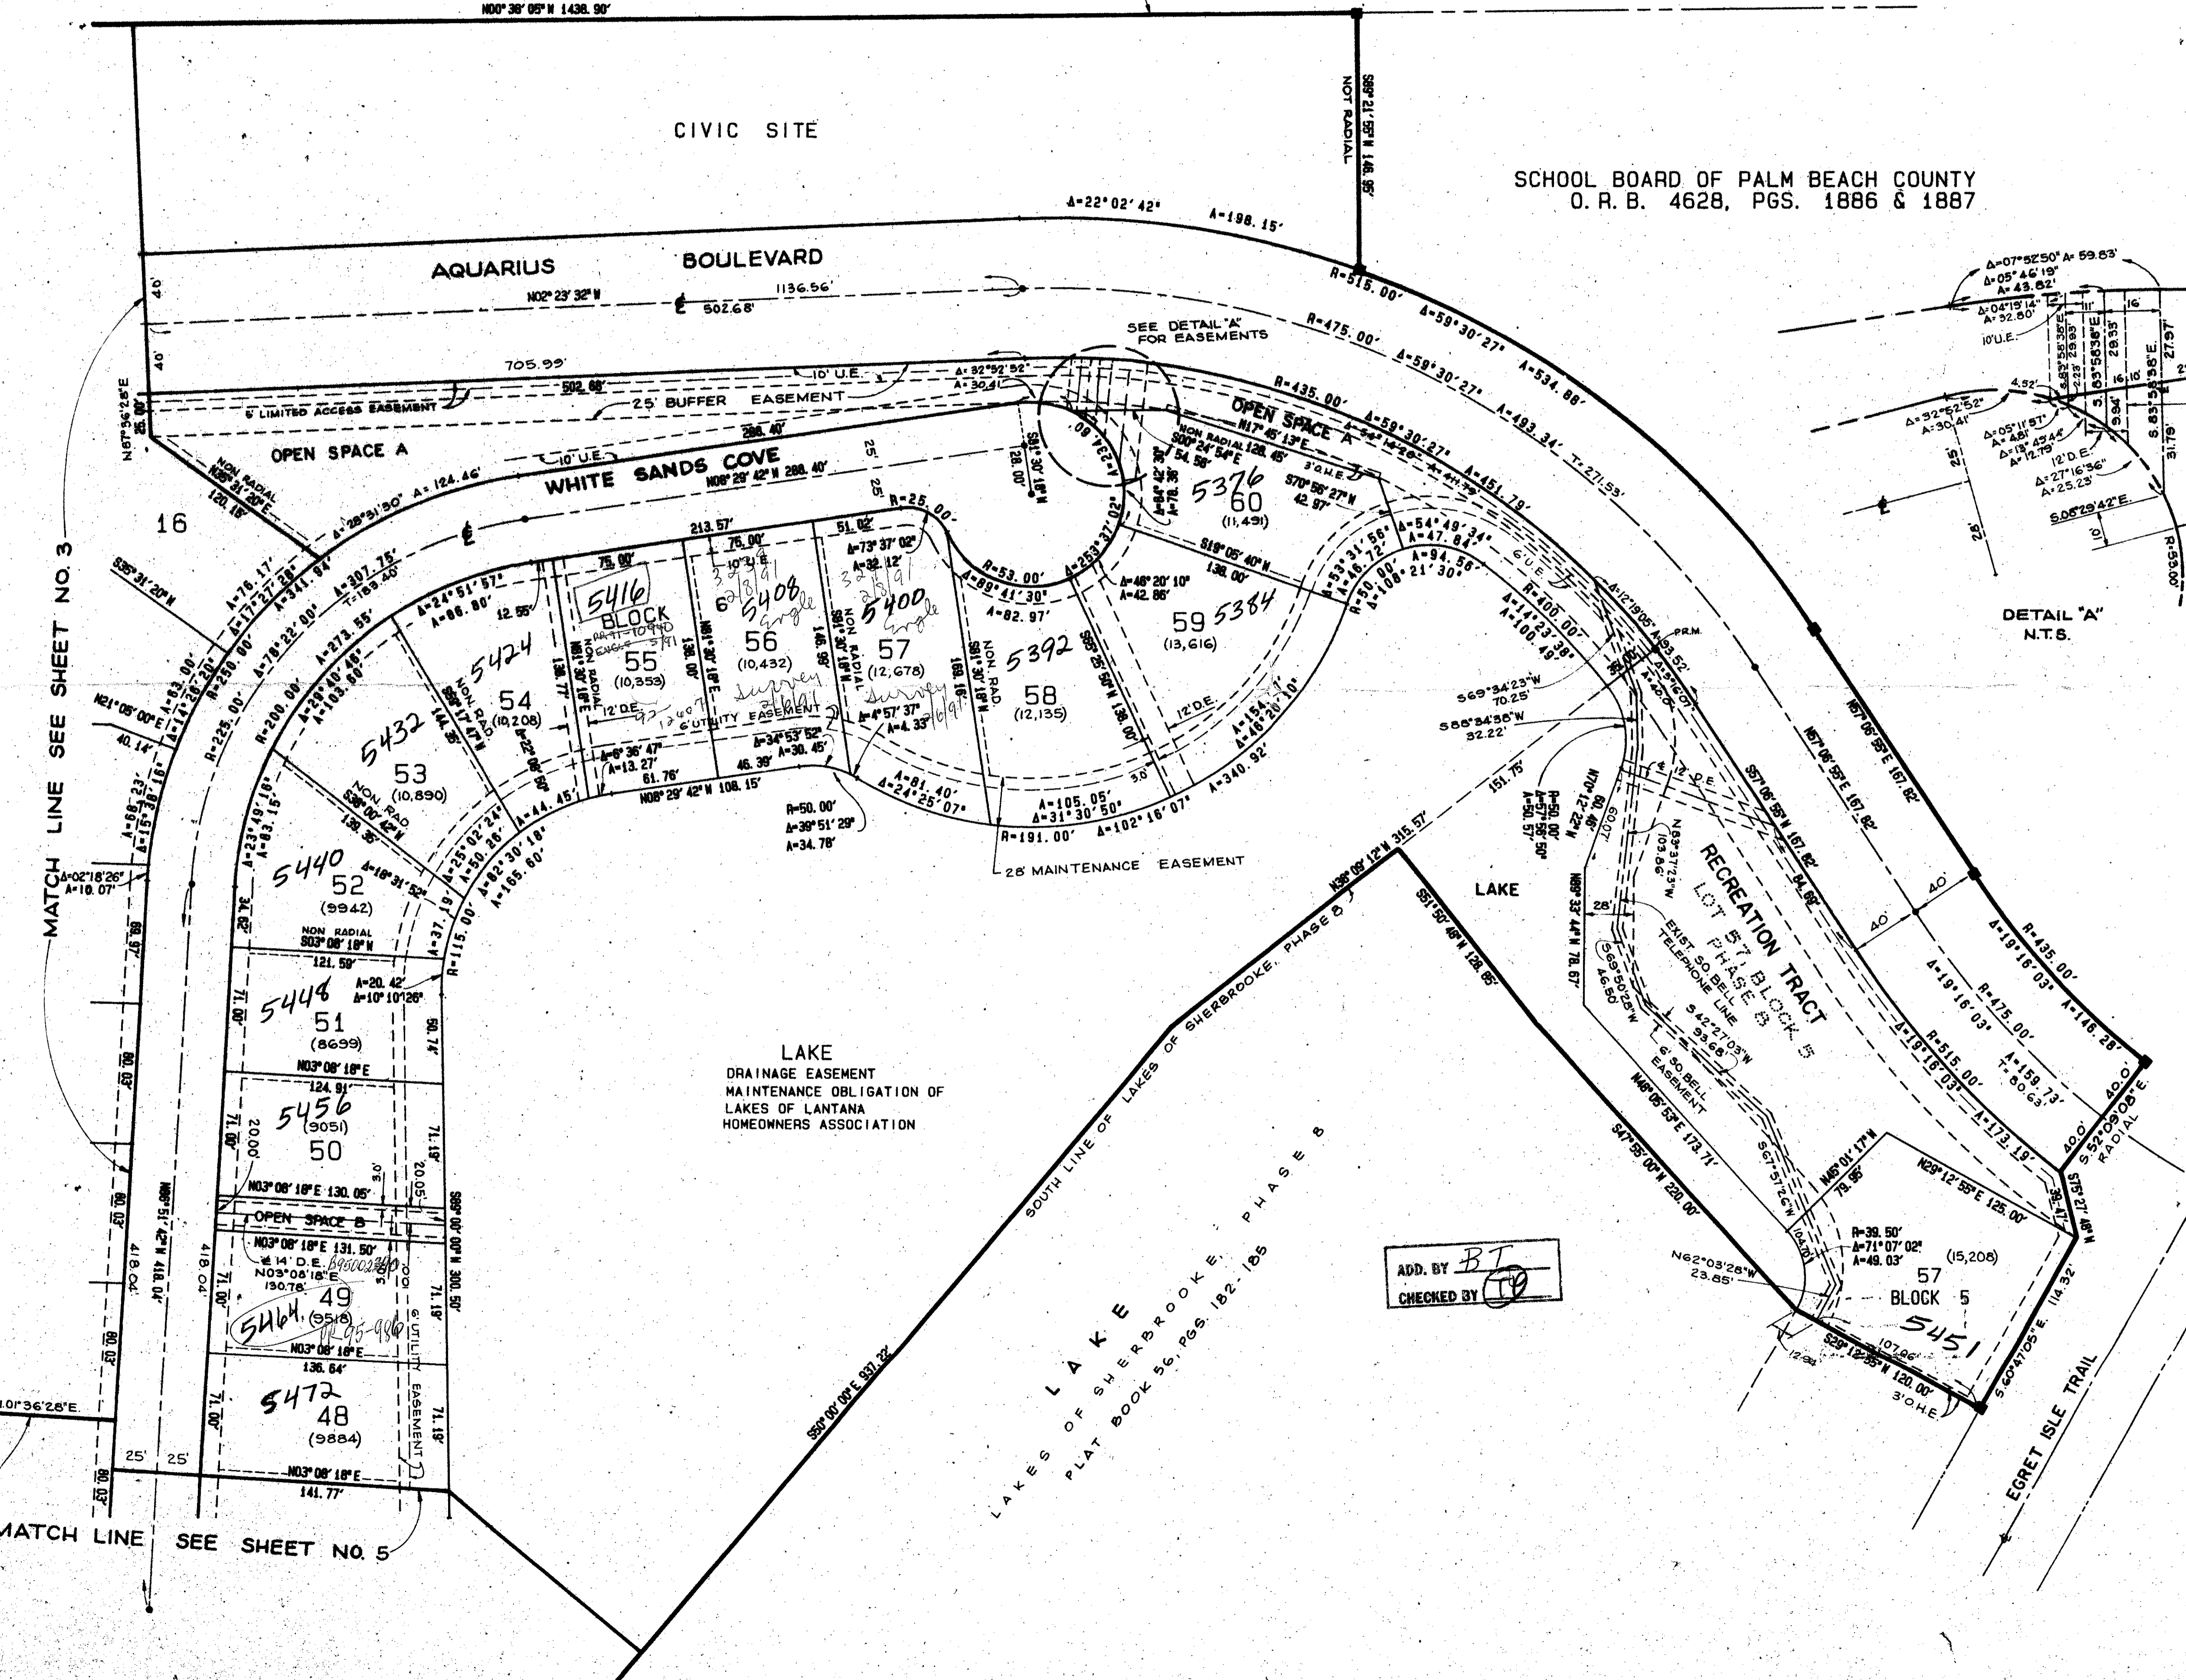

ADD. BY BT
CHECKED BY [Signature]

742 739

SUBDIVISION * LAKES OF SHERBROOKE PHASE 9
BOOK 65 PAGE 149
FLOOD ZONED FLOOD MAP # 170A
ZONING RS
SE 74-63 ZIP CODE 334161
PUD NAME

0268-006

DAIR & BRADY, INC. CONSULTING ENGINEERS & LAND SURVEYORS WEST PALM BEACH		The Lakes of Sherbrooke		Phase 9 Record Plat	
Dr. D61C	F.B.	Scale	1"=50'	FP 1055	SHEET 4 OF 5
Ck.	P.G.	Date	NOV. 1989		
Ap.		Job No.	73-597M		