
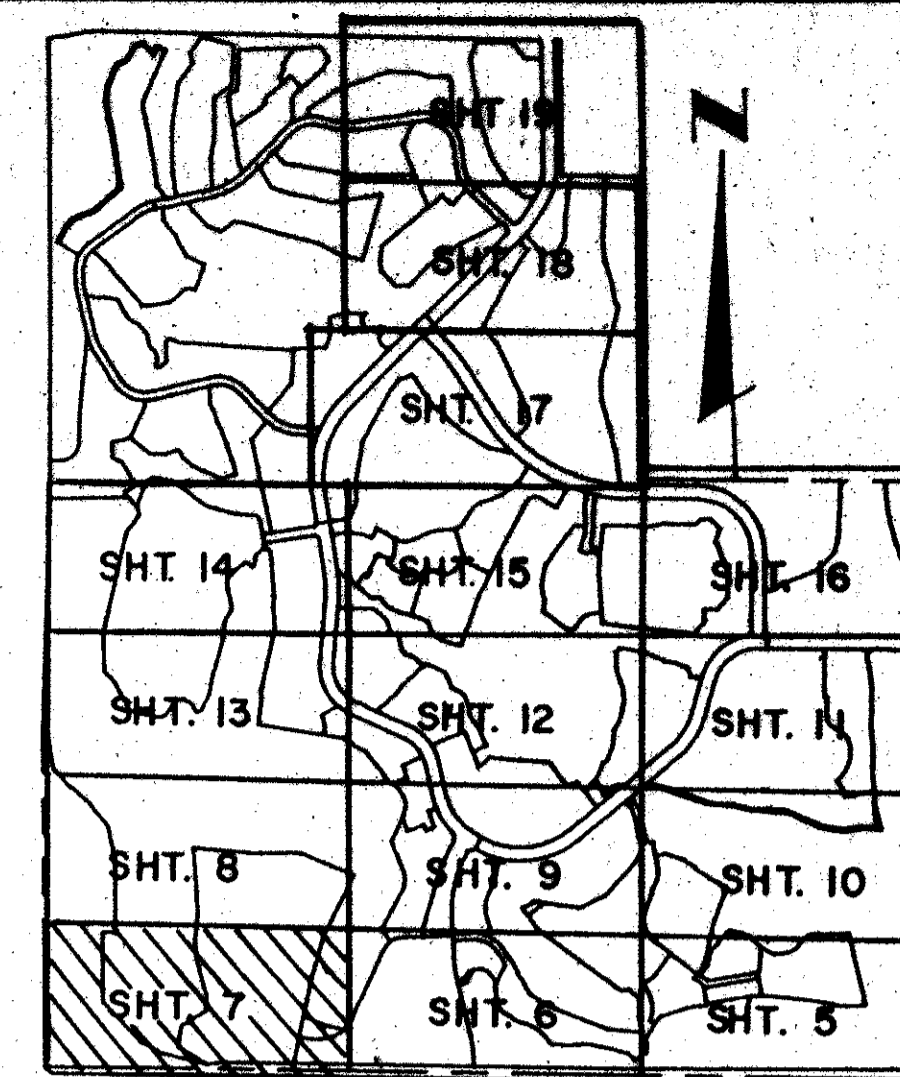


BOCA WEST P.U.D. MASTER PLAT 2

IN SECTIONS 9, 15 AND 16, TOWNSHIP 47 SOUTH, RANGE 42 EAST
 PALM BEACH COUNTY, FLORIDA
 IN 19 SHEETS - SHEET NO. 7


GEE & JENSON
 ENGINEERS - ARCHITECTS - PLANNERS, INC.
 WEST PALM BEACH, FLORIDA
 FEBRUARY 1989

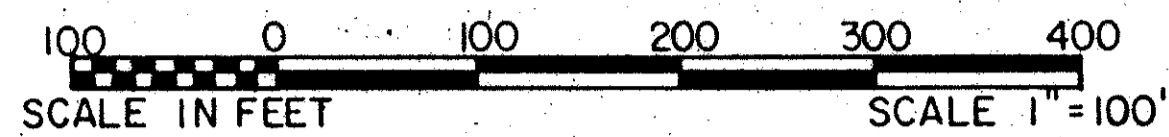

0214-026
165
 STATE OF FLORIDA
 COUNTY OF PALM BEACH
 This plat was filed for
 record at _____ M. this _____ day
 of _____ 1990, and duly
 recorded in Plat Book No. _____
 on Pages _____ thru _____
 JOHN B. DUNKLE
 Clerk Circuit Court
 By: _____ D.C.



MATCH LINE SHEET NO. 8

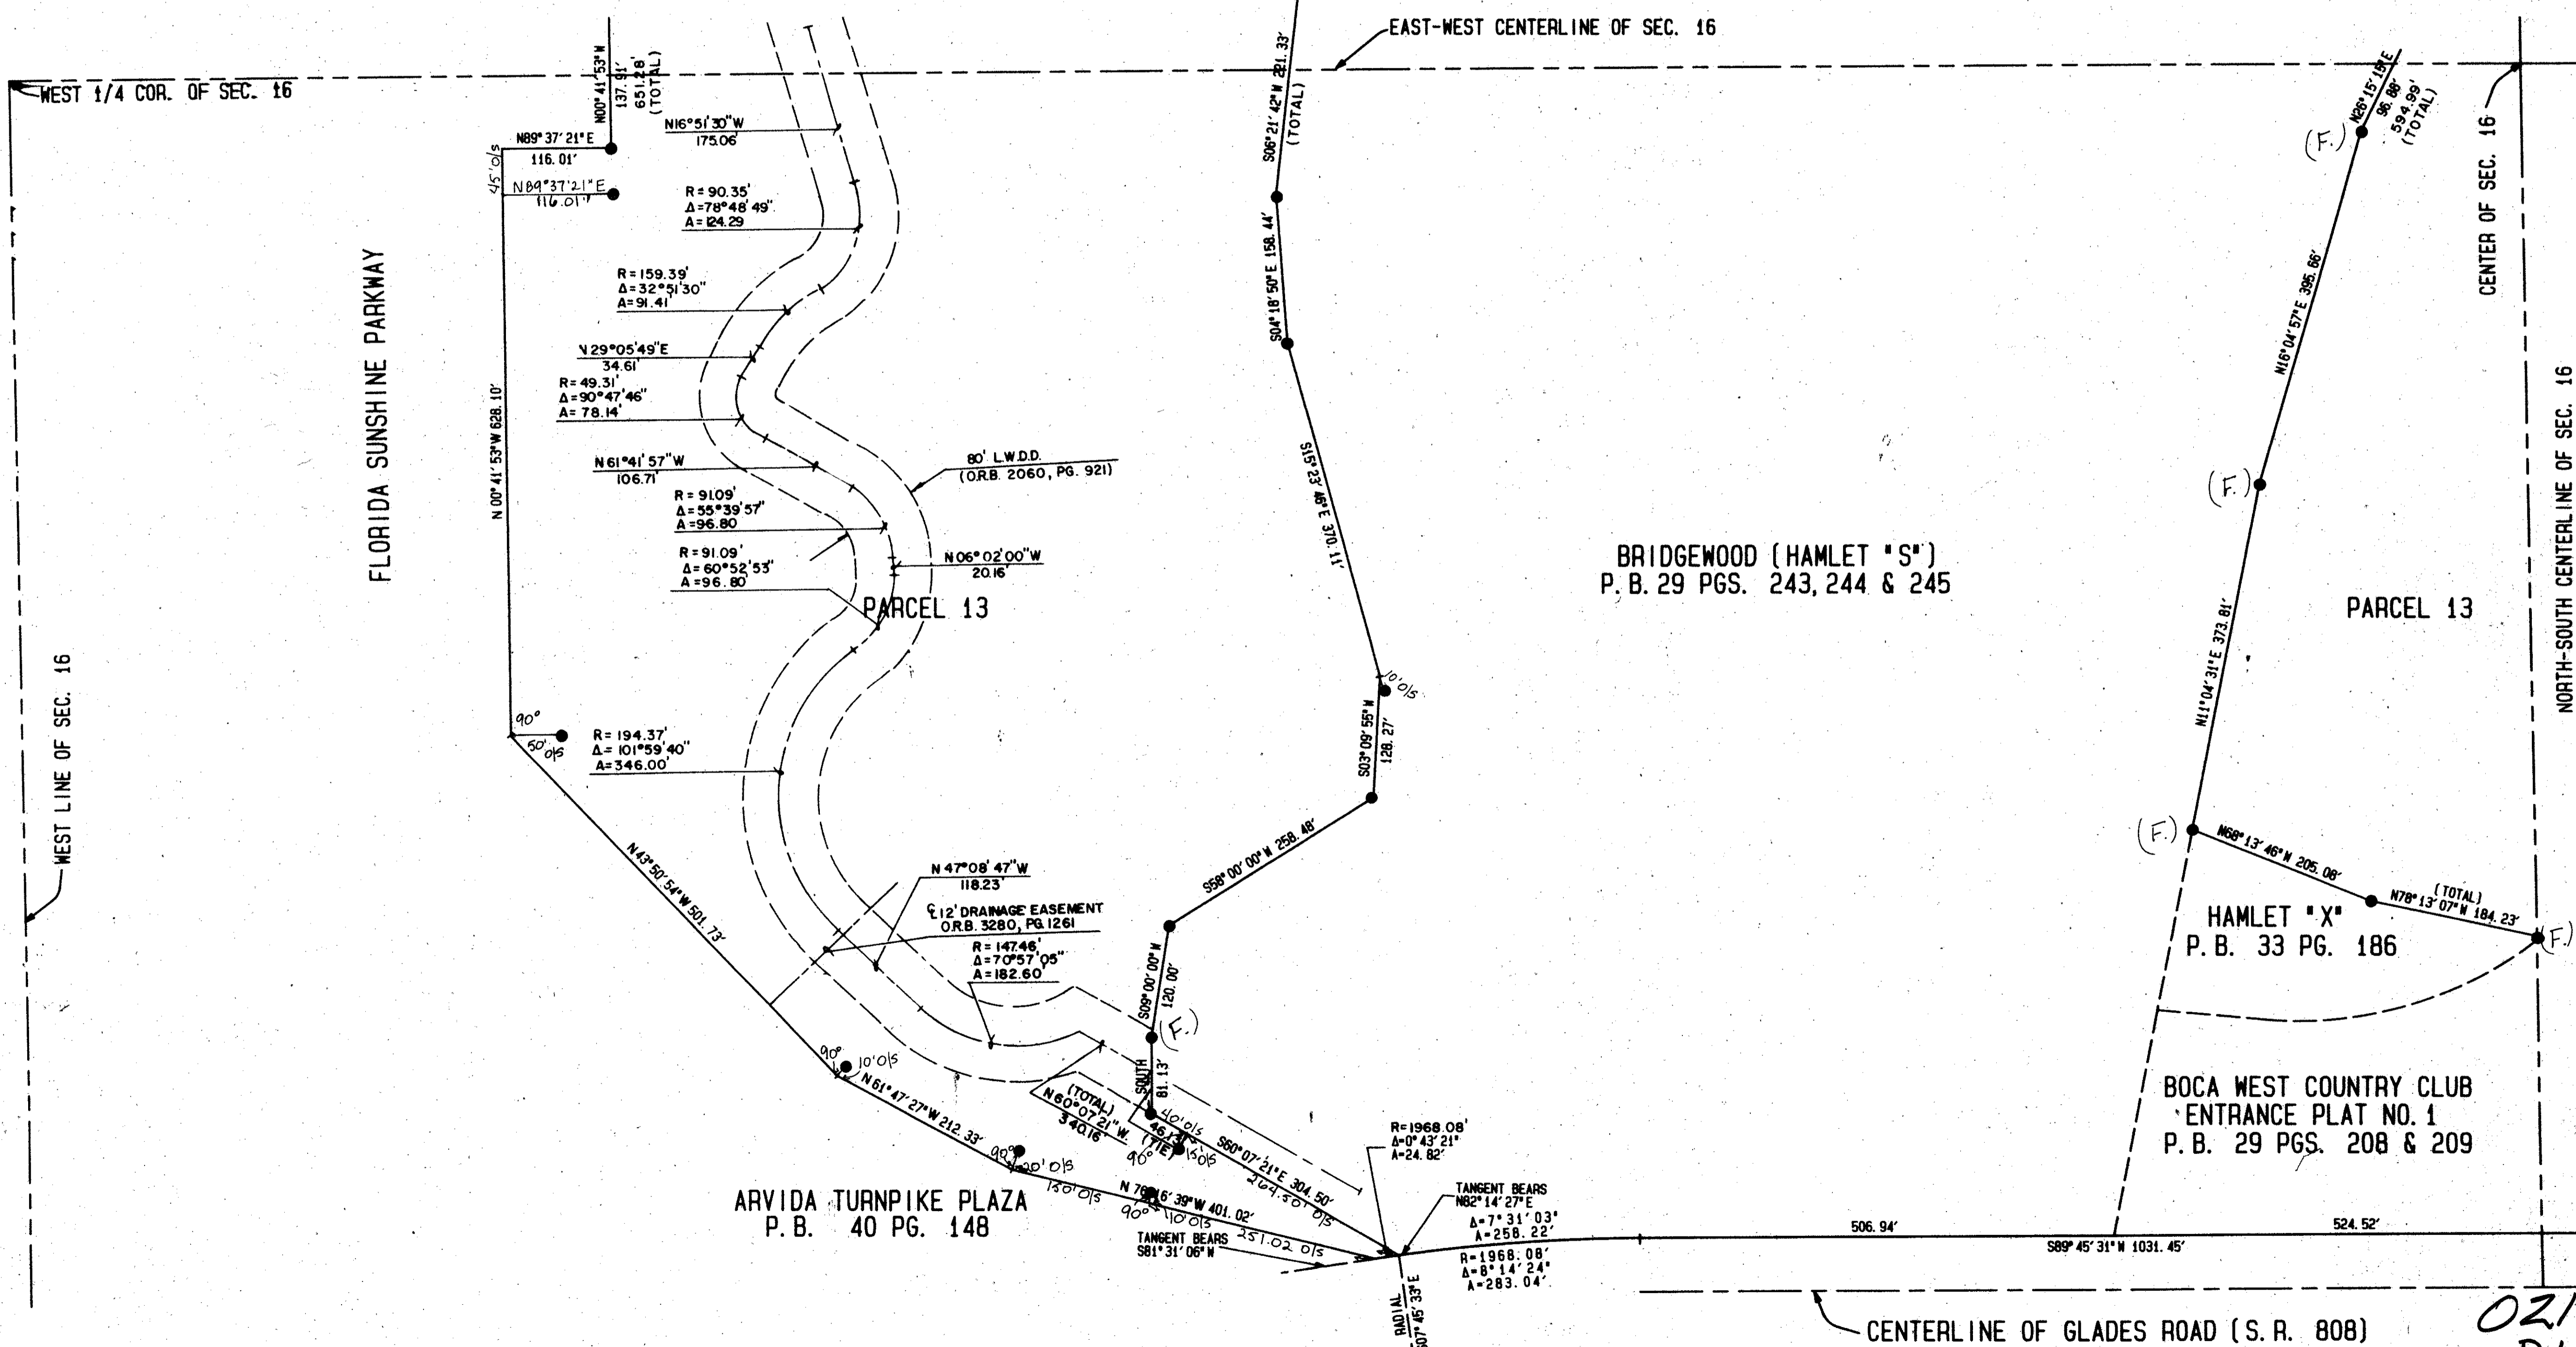

UNPLATTED

TAZ 607

BOCA WEST MASTER PLAT 2
 PAGE 165
 SLOTTED FOR 2308
 ZIP CODE 33434
 ZIP CODE 33434
 Same

COMPUTED W.T.T.
 DRAWN O.C.B.
 CHECKED J.A.D.
 COMMENTS
 APPROVED [Signature]
 REVISION

0214-026
 Plat. 85-5
 Boca West PUD Master Plat 2 66/165