


BOCA WEST P.U.D. MASTER PLAT 2




IN SECTIONS 9, 15 AND 16, TOWNSHIP 47 SOUTH, RANGE 42 EAST
 PALM BEACH COUNTY, FLORIDA
 IN 19 SHEETS - SHEET NO. 15

GEE & JENSON
 ENGINEERS - ARCHITECTS - PLANNERS, INC.
 WEST PALM BEACH, FLORIDA
 FEBRUARY 1989

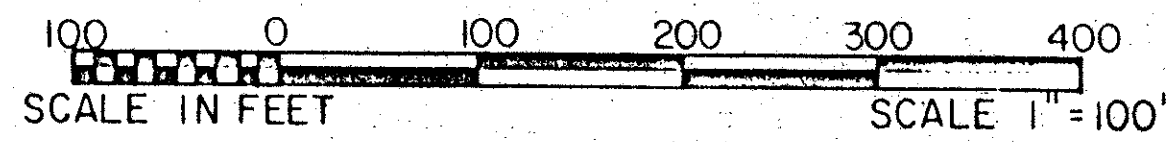

0214-026
173

STATE OF FLORIDA
 COUNTY OF PALM BEACH
 This plat was filed for
 record at _____ M. this _____ day
 of _____ 1989, and duly
 recorded in Plat Book No. _____
 on Pages _____ thru _____
 JOHN B. DUNKLE
 Clerk Circuit Court
 By: _____ D.C.

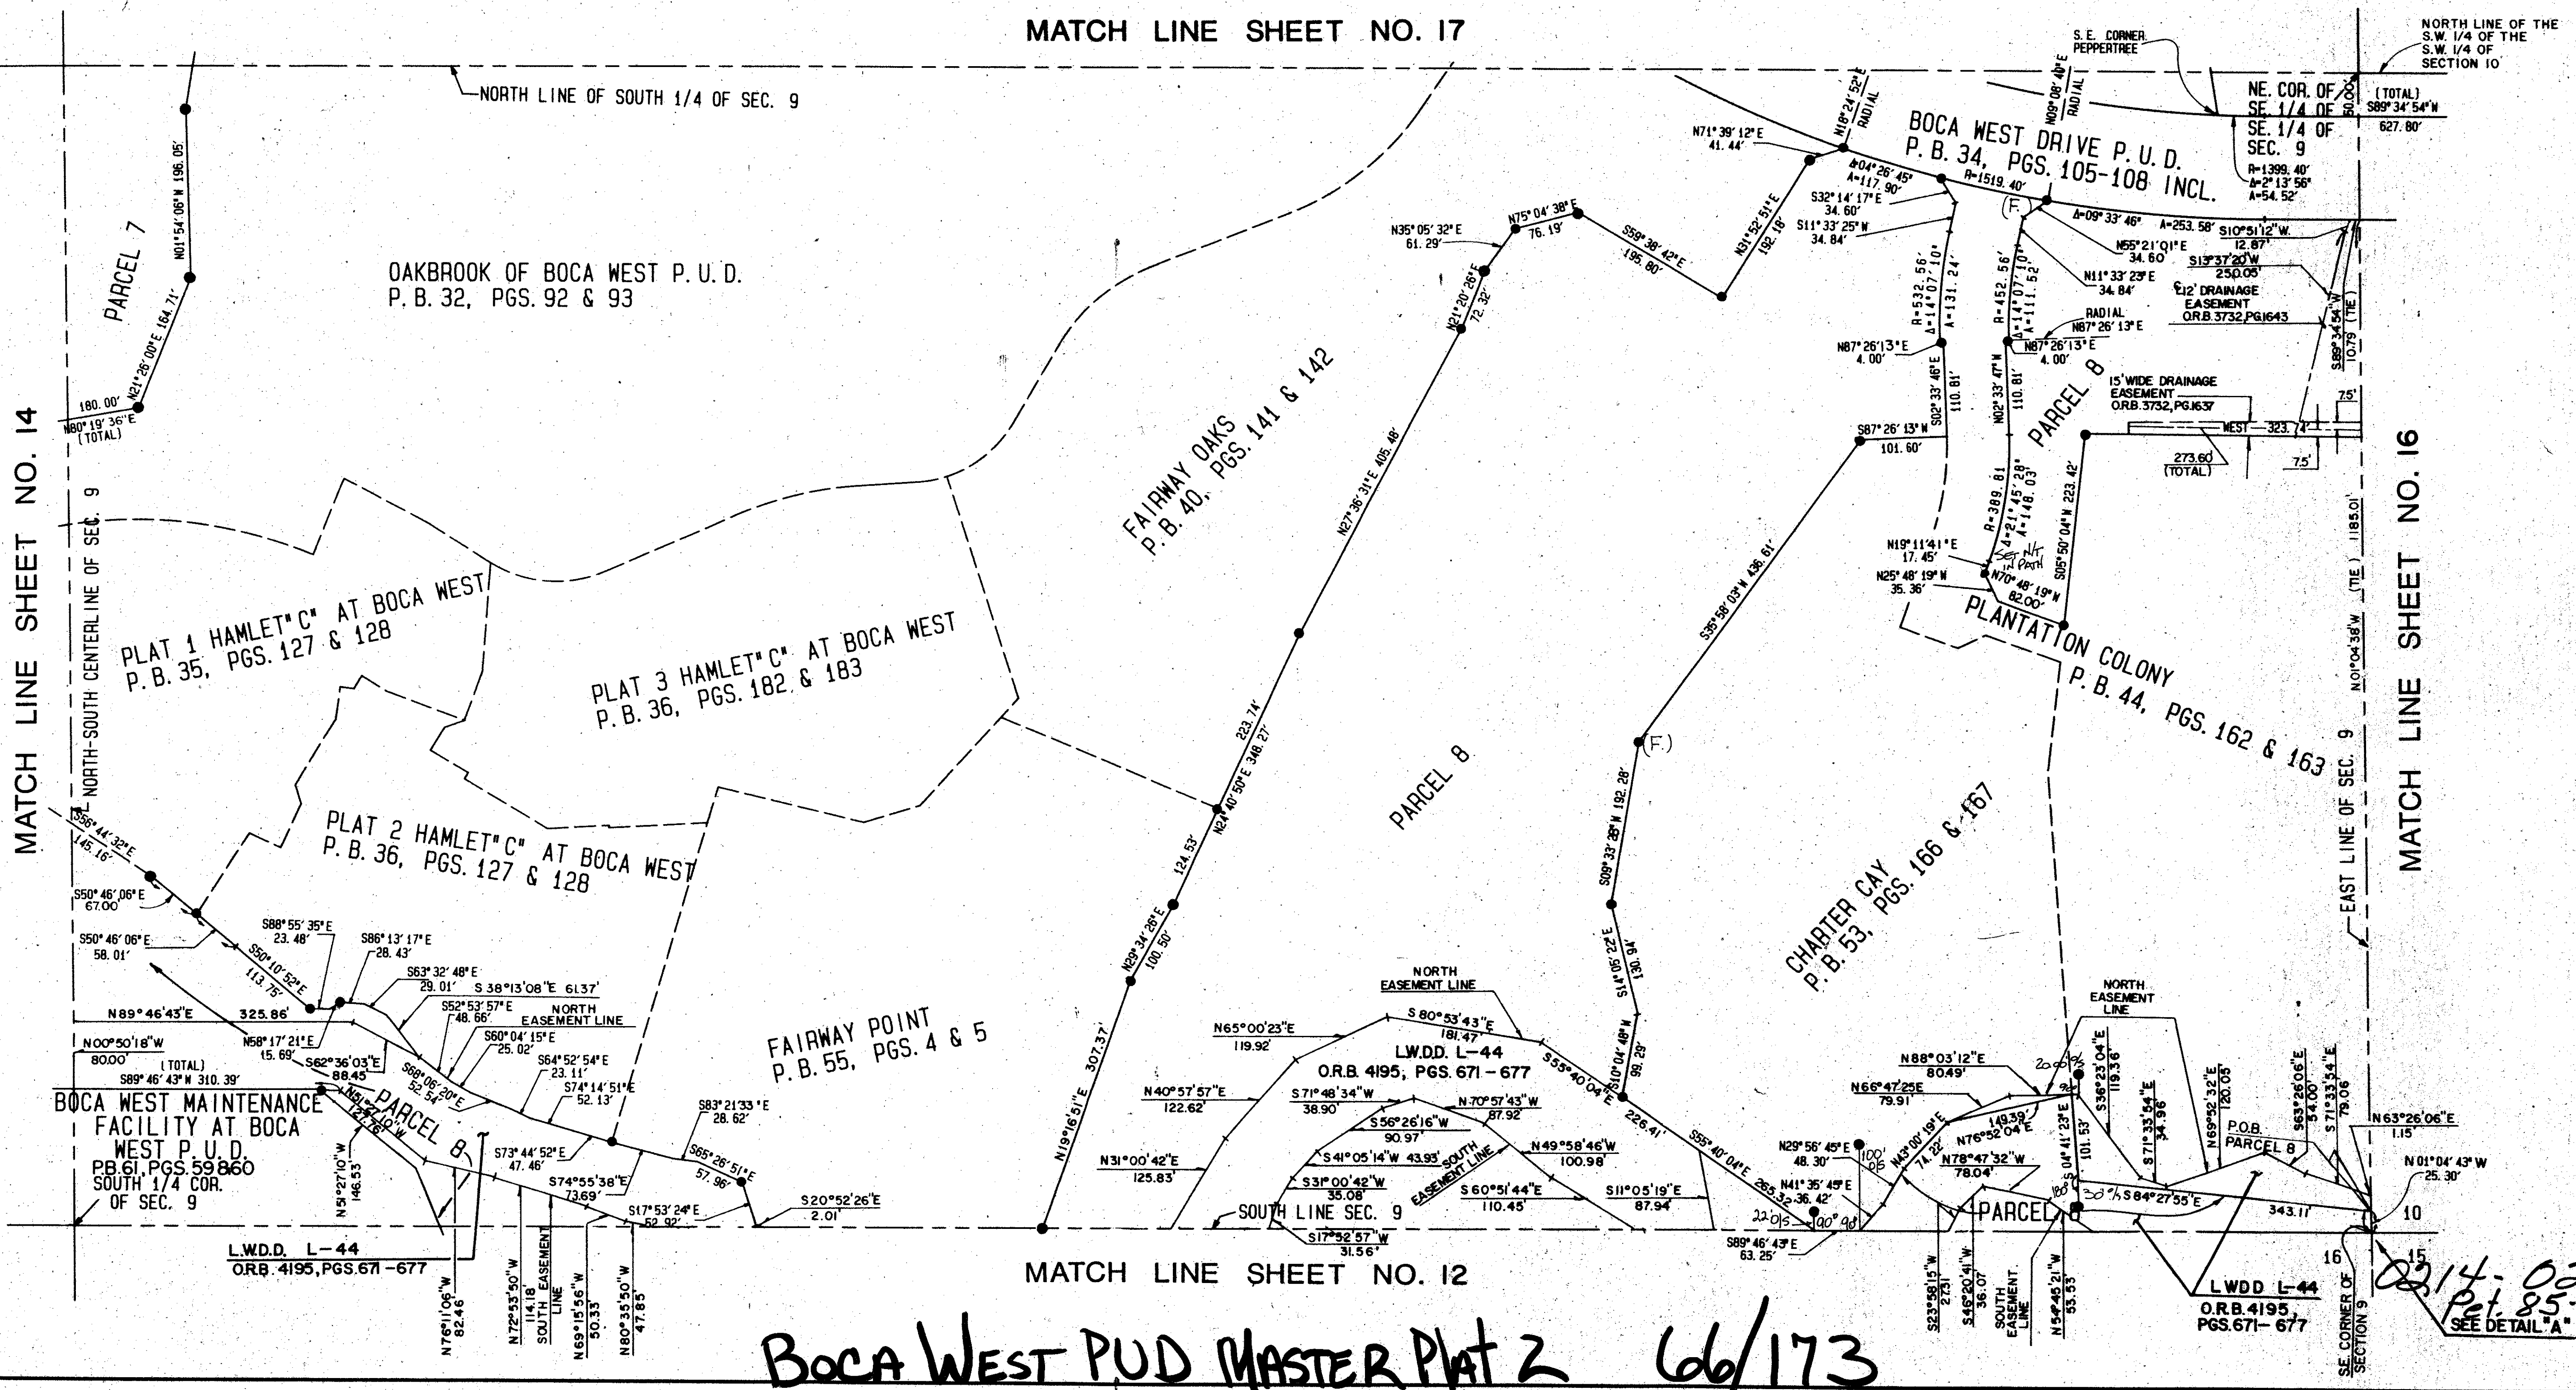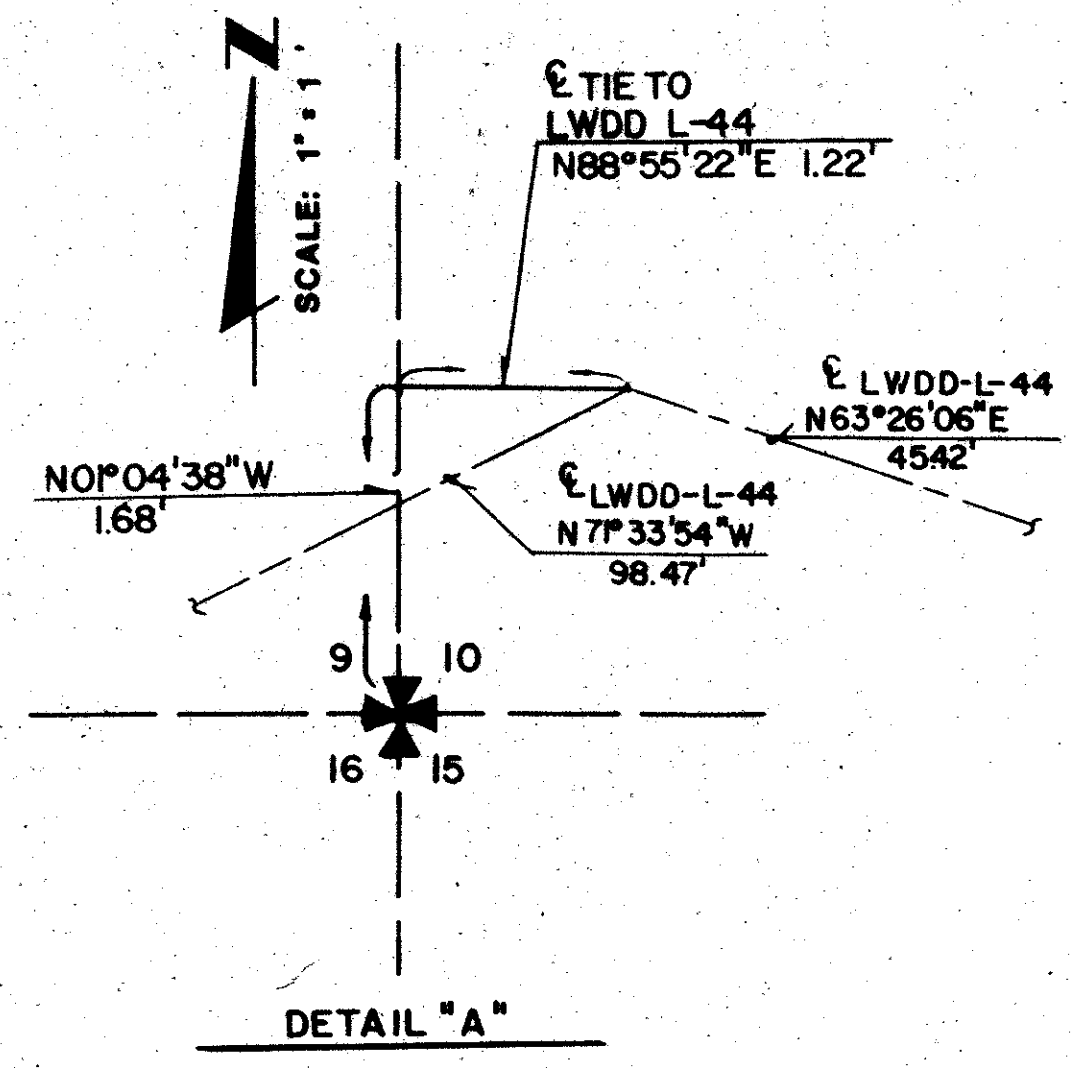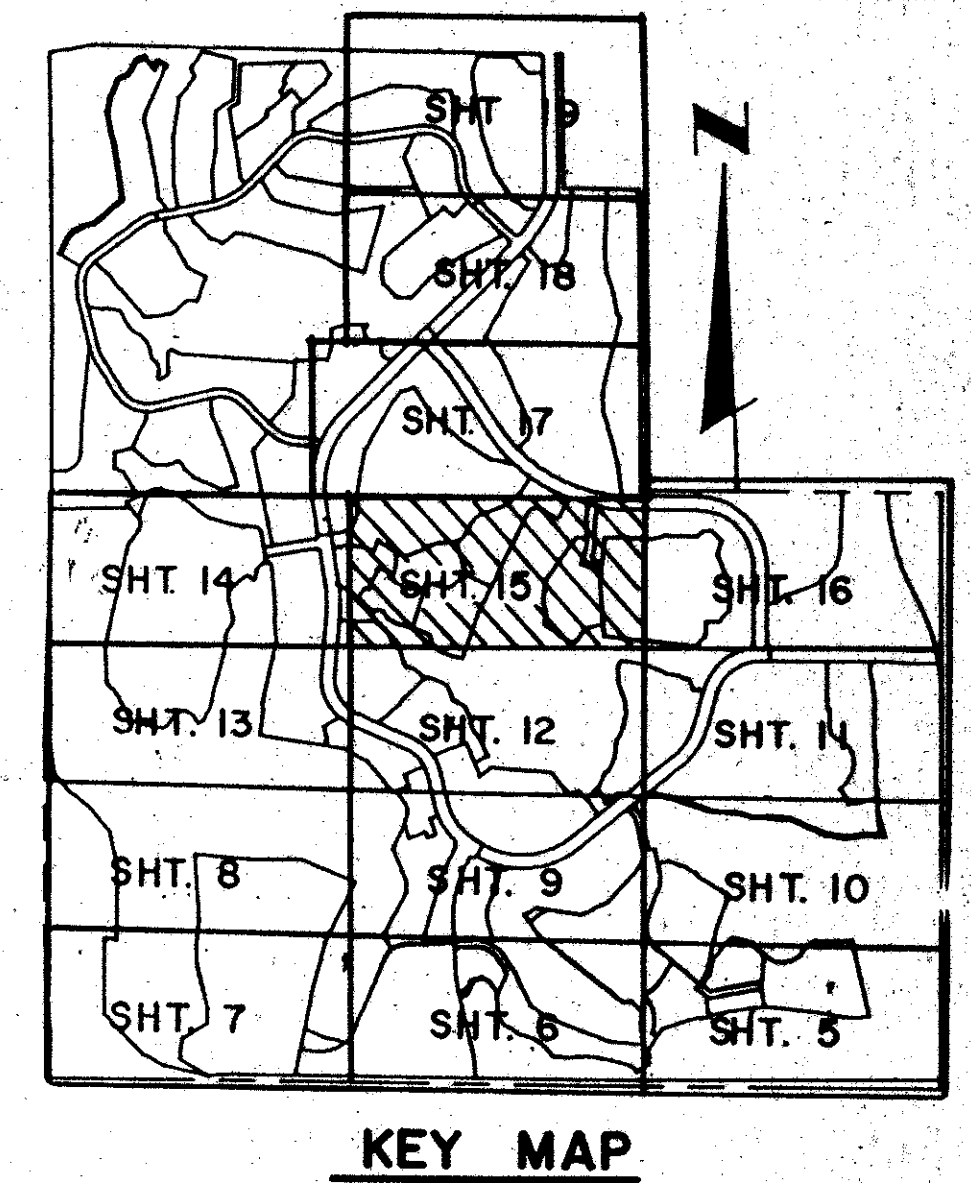

TAZ 607

SUBDIVISION BOCA WEST MASTER PLAT 2
 BOOK 66 PAGE 173 FLOOD MAP 2308
 QUAD # 53 ZONING AR ZIP CODE 33434
 SUB NAME SOUND
 8/17/12

COMPUTED *[Signature]*
 DRAWN *[Signature]*
 CHECKED *[Signature]*
 COMMENTS
 APPROVED *[Signature]*
 REVISION

BOCA WEST PUD MASTER PLAT 2 66/173

0214-026
 Plat 85-7
 SEE DETAIL 'A'