

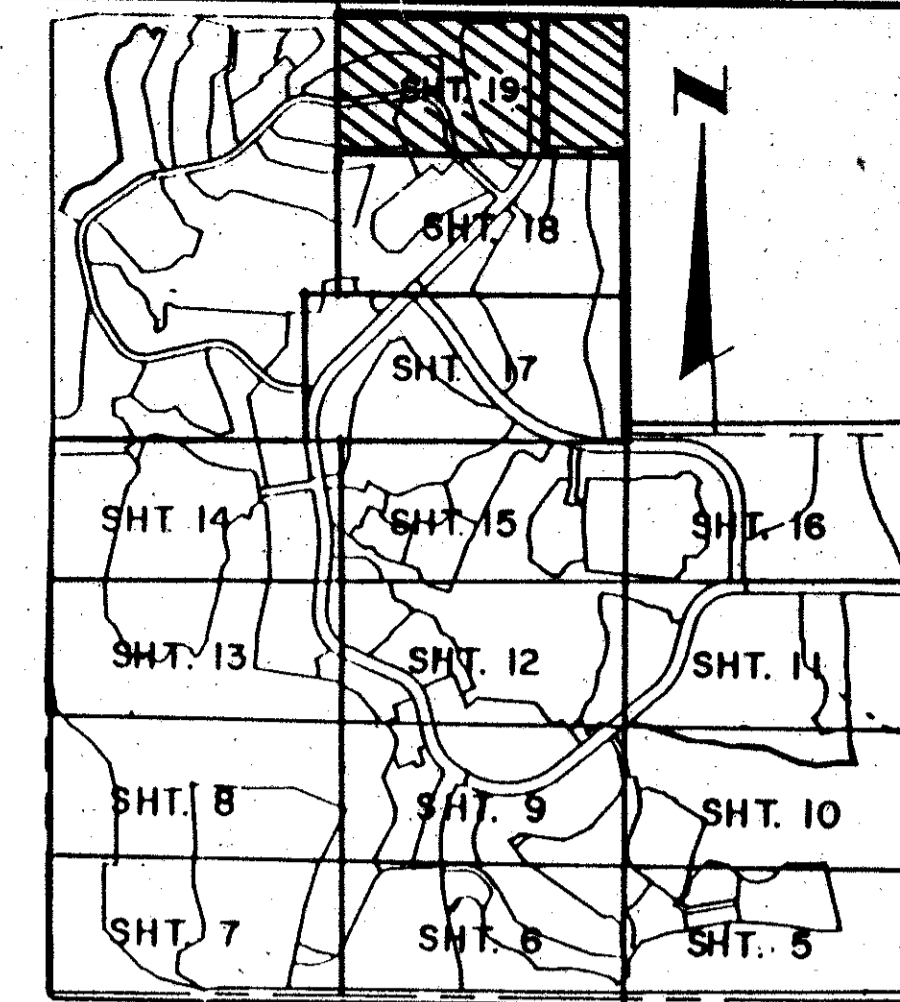


BOCA WEST P.U.D. MASTER PLAT 2

IN SECTIONS 9, 15, AND 16, TOWNSHIP 47 SOUTH, RANGE 42 EAST
 PALM BEACH COUNTY, FLORIDA
 IN NINETEEN SHEETS SHEET 19 OF 19

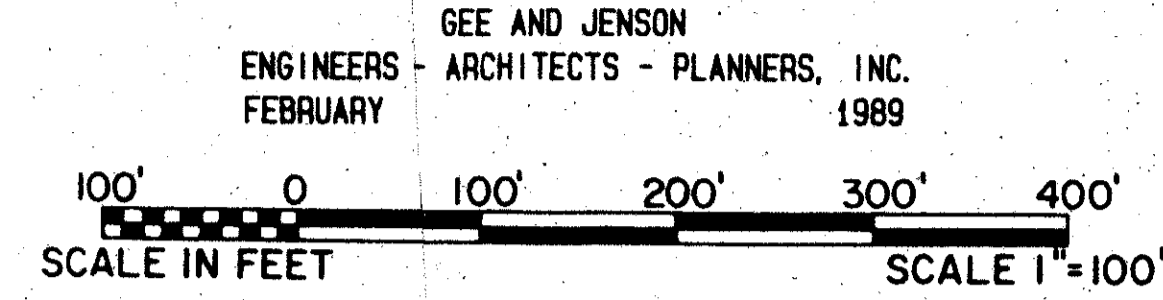

024026
177
 STATE OF FLORIDA
 COUNTY OF PALM BEACH
 This plat was filed for
 record at _____ M. this _____ day
 of _____ 1990 and duly
 recorded in Plat Book No. _____
 on Pages _____ thru _____
 JOHN B. DUNKLE
 Clerk Circuit Court
 By: _____ D.C.

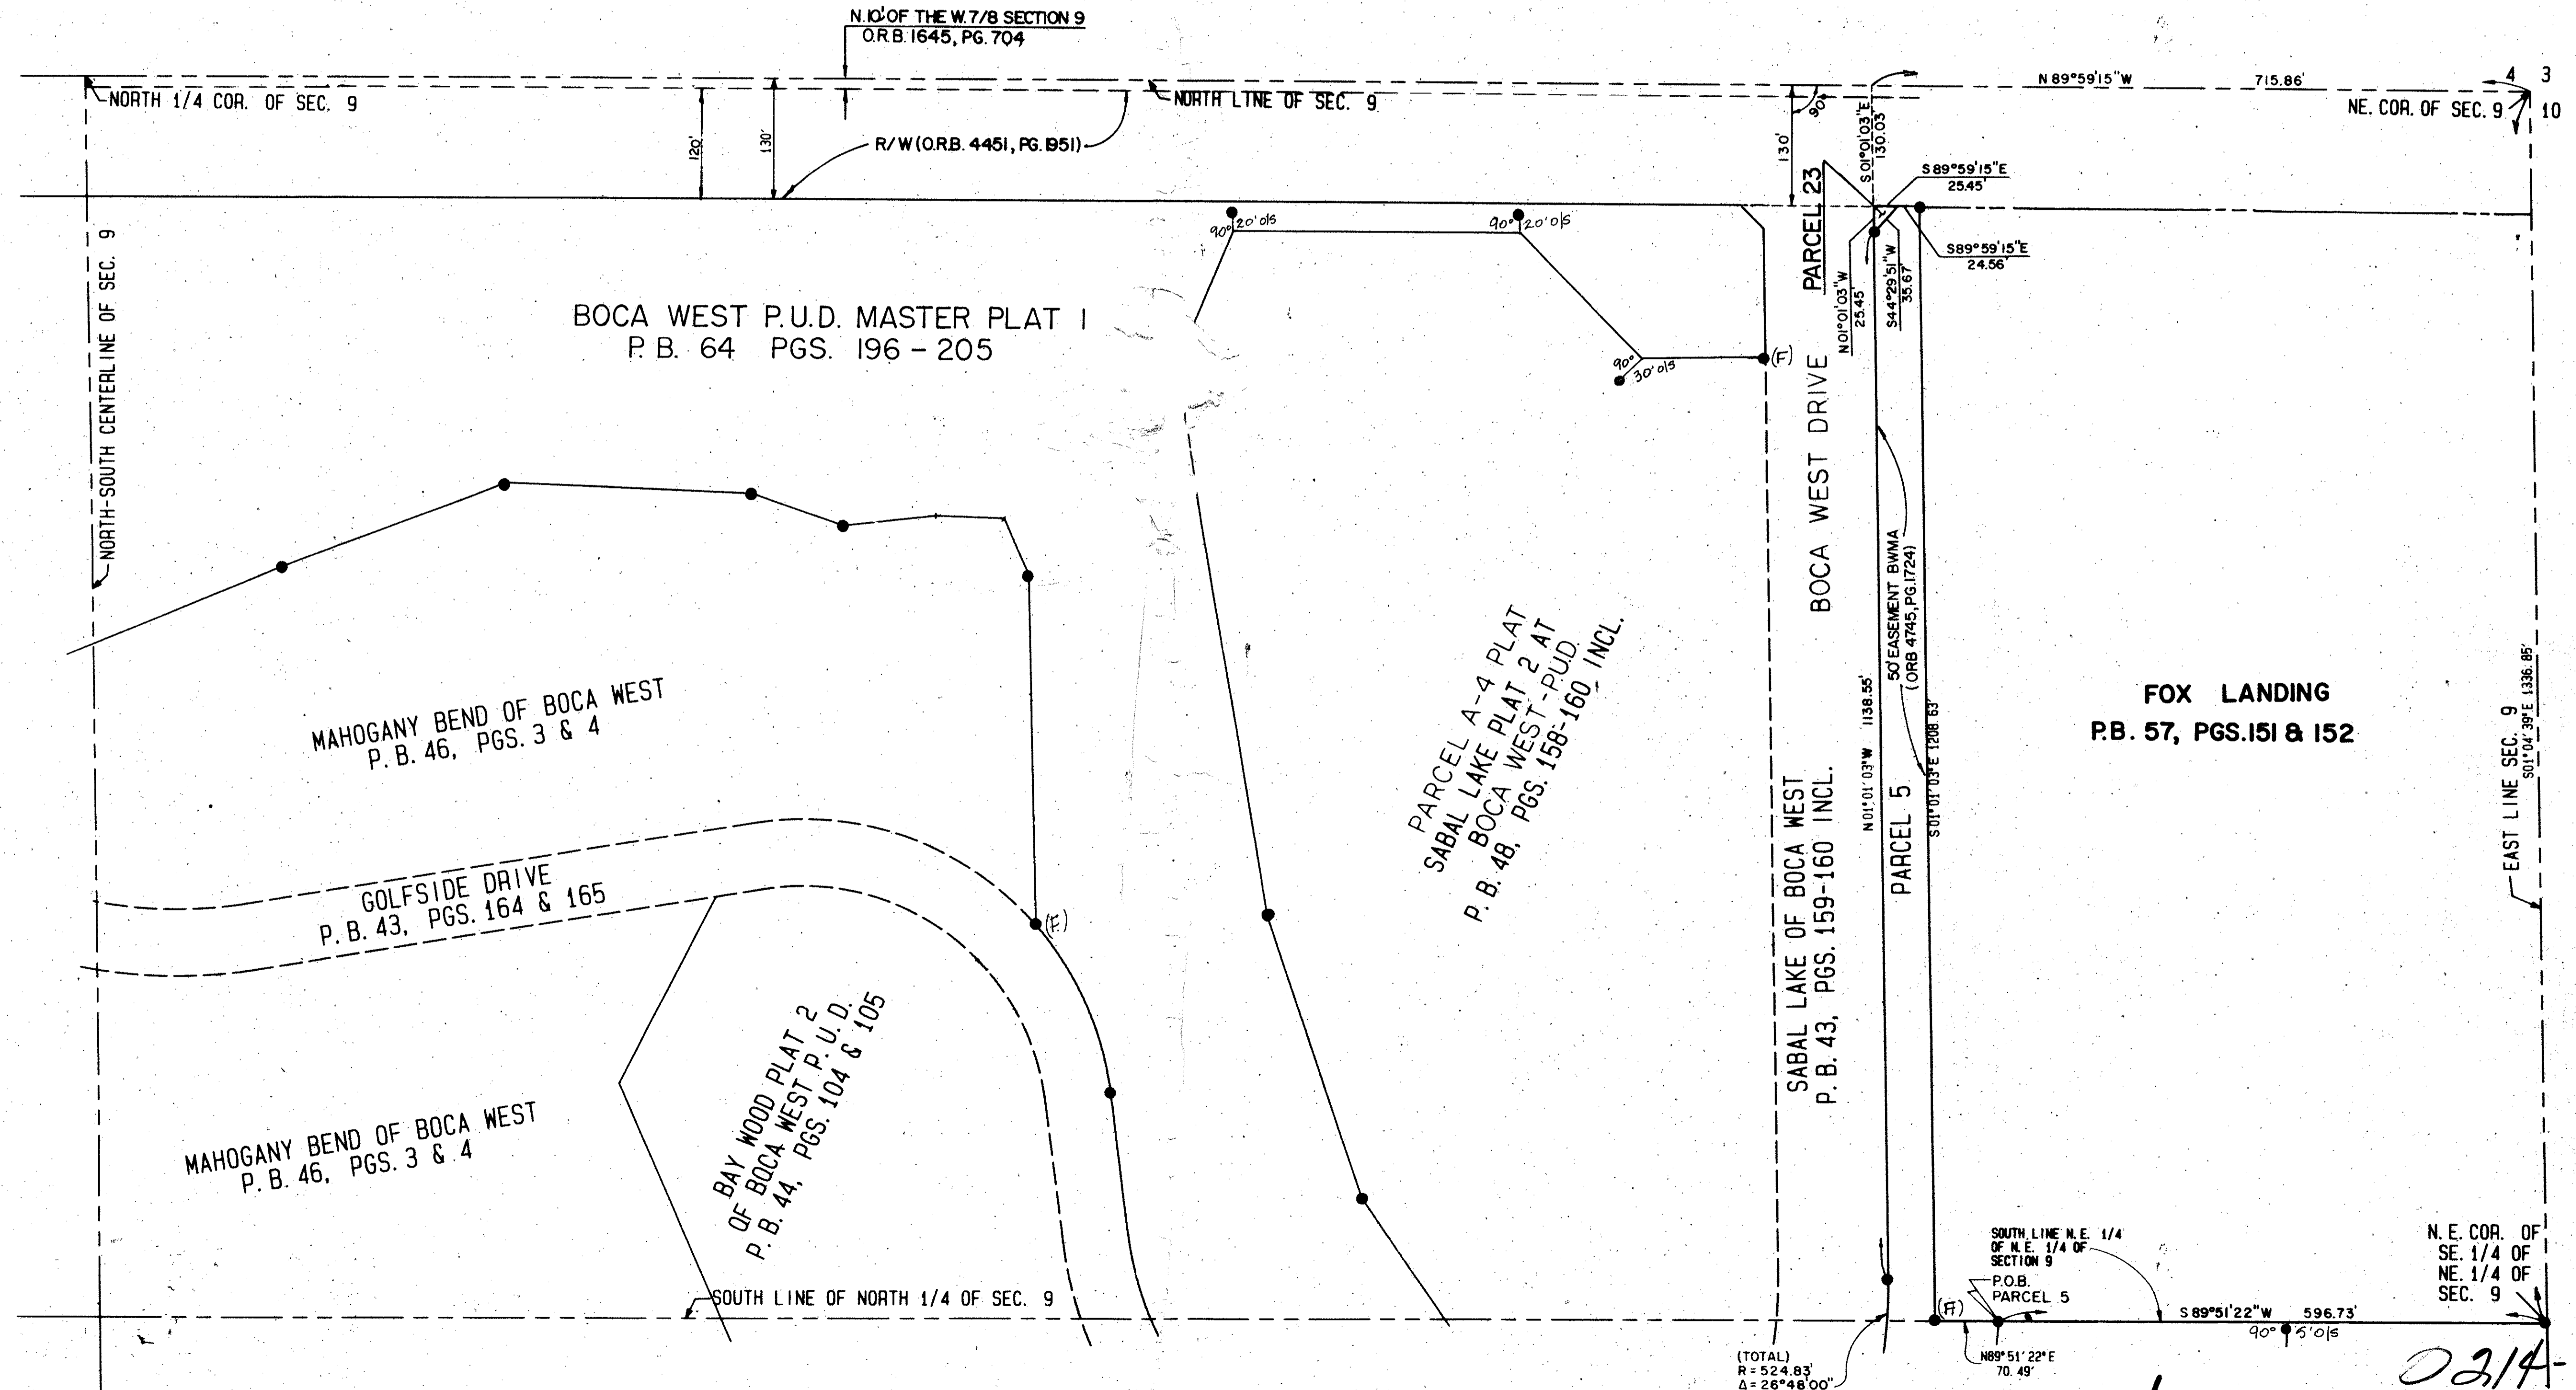

TAZ 607

SUBDIVISION: BOCA WEST MASTER PLAT 2
 BOOK: 66 PAGE: 177
 FLOOD ZONE: B FLOOD MAP #2808
 ZONING: A-2
 ZIP CODE: 33434
 DATE: 9/17/92

MATCH LINE SHEET NO. 18

BOCA WEST PUD MASTER PLAT 2

66/177

0214-026
 Plat. 85-7

(TOTAL)
 R = 524.83'
 Δ = 26°46'00"
 A = 245.49'