

# REPLAT OF PARCEL 21 OF BOCA WEST P. U. D.

BEING A REPLAT OF A PORTION OF BOCA WEST P. U. D. MASTER PLAT 1 AS RECORDED IN  
 PLAT BOOK 64, PAGES 196 THRU 205 OF THE PUBLIC RECORDS OF PALM BEACH COUNTY, FLORIDA  
 IN PART OF SECTION 16, TOWNSHIP 47 SOUTH, RANGE 42 EAST  
 PALM BEACH COUNTY, FLORIDA  
 IN TWO SHEETS SHEET NO. 2


GEE & JENSON  
 ENGINEERS - ARCHITECTS - PLANNERS, INC.  
 WEST PALM BEACH, FLORIDA  
 JUNE 1991



214-006

85

STATE OF FLORIDA  
 COUNTY OF PALM BEACH  
 This plat was filed for  
 record at \_\_\_\_\_ this \_\_\_\_\_ day  
 of \_\_\_\_\_ 1992, and duly  
 recorded in Plat Book No. \_\_\_\_\_  
 on Pages \_\_\_\_\_ thru \_\_\_\_\_  
 Milton T. Bauer  
 Clerk Circuit Court  
 By \_\_\_\_\_ D. C.

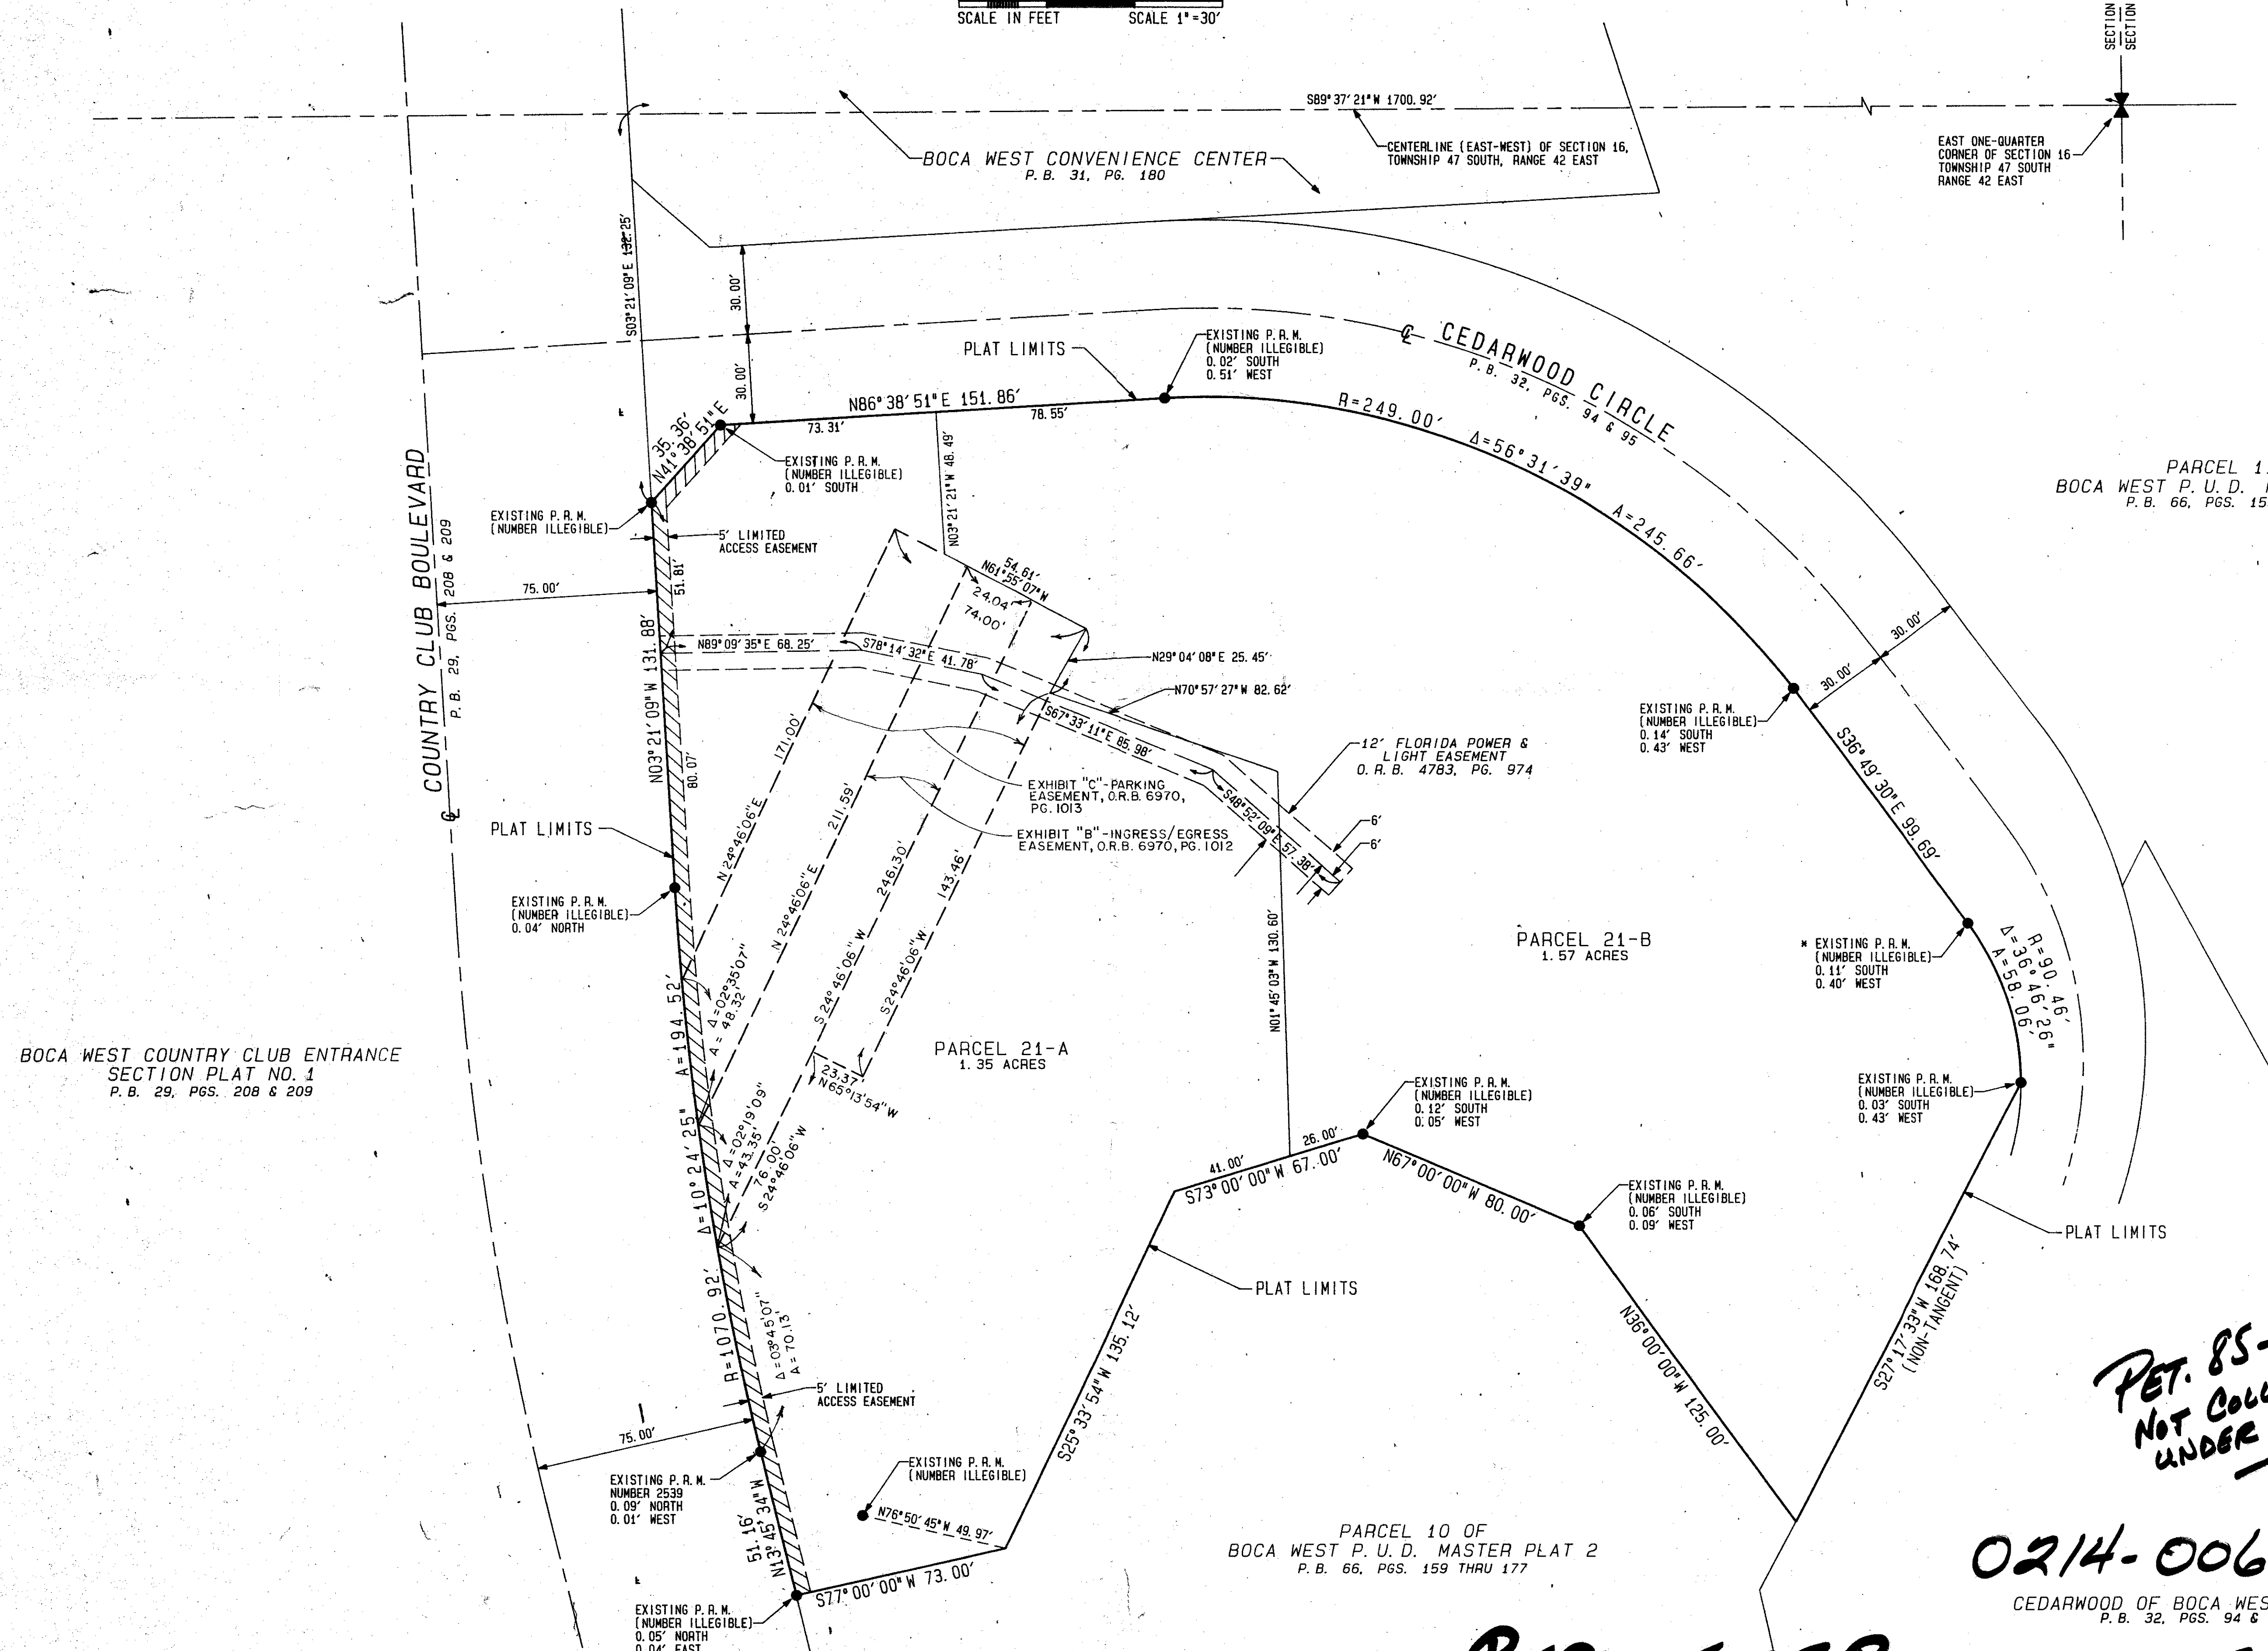

BOCA WEST COUNTRY CLUB ENTRANCE  
 SECTION PLAT NO. 1  
 P. B. 29, PGS. 208 & 209

PARCEL 21-A  
 1.35 ACRES

PARCEL 21-B  
 1.57 ACRES

PARCEL 10 OF  
 BOCA WEST P. U. D. MASTER PLAT 2  
 P. B. 66, PGS. 159 THRU 177

PARCEL 11 OF  
 BOCA WEST P. U. D. MASTER PLAT 2  
 P. B. 66, PGS. 159 THRU 177

NOTE:  
 ALL EXISTING PRM'S WITH THE EXCEPTION  
 OF THE ONE DENOTED BY AN ASTERISK (\*)  
 ARE THOSE SHOWN ON THE ORIGINAL PLAT OF  
 PARCEL 21, NAMELY "BOCA WEST P. U. D.  
 MASTER PLAT 1".

PET. 85-7  
 NOT COLLECTED  
 UNDER PETITION  
 69/85

0214-006

CEDARWOOD OF BOCA WEST P. U. D.  
 P. B. 32, PGS. 94 & 95

# REPLAT OF PARCEL 21 OF BOCA WEST P.U.D.

PARCEL 21-BOCA WEST  
 PAGES 2306  
 FLOOD MAP # 2306  
 ZONING AR/SS  
 QUAD # 53  
 ZIP CODE 33434  
 SE  
 PUD NAME SAME  
 (1/27/92)

COMPUTED \_\_\_\_\_  
 DRAWN \_\_\_\_\_  
 CHECKED \_\_\_\_\_  
 APPROVED \_\_\_\_\_  
 JOB NO. 91-295

TAR=607