
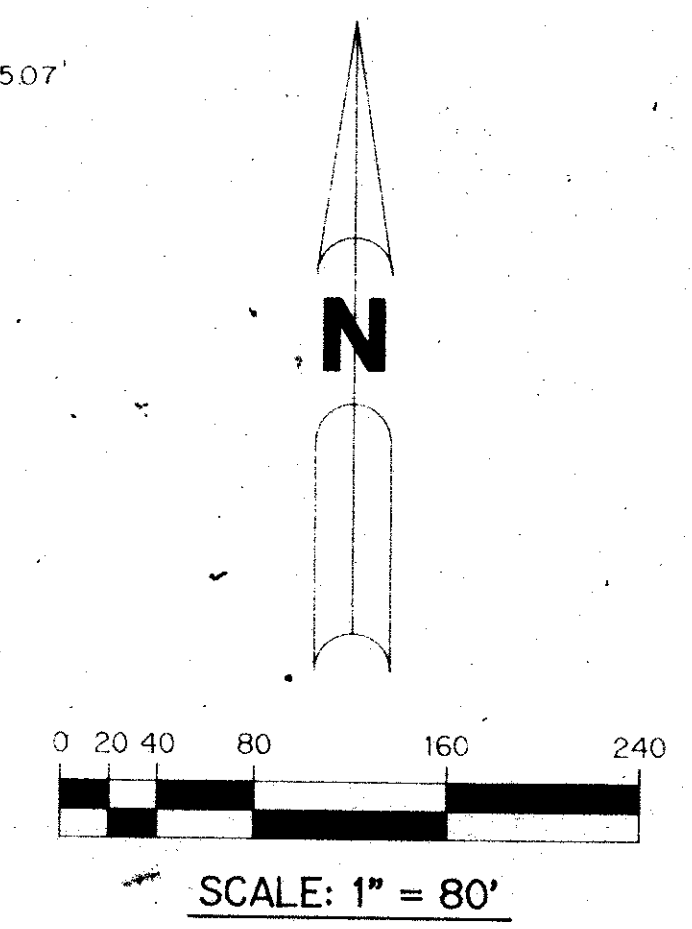


# FESTIVAL SHOPPES OF BOCA RATON

A SUBDIVISION OF A PORTION OF LOTS 109 THROUGH 116, BLOCK 77 OF PALM BEACH FARMS COMPANY PLAT NO. 3 AS RECORDED IN PLAT BOOK 2, PAGES 45 THROUGH 54, INCLUSIVE, OF THE PUBLIC RECORDS OF PALM BEACH COUNTY, FLORIDA, AND LYING WITHIN SECTIONS 18 & 19, TOWNSHIP 47 SOUTH, RANGE 42 EAST, PALM BEACH COUNTY, FLORIDA.

SHEET 2 OF 3 FEBRUARY, 1992

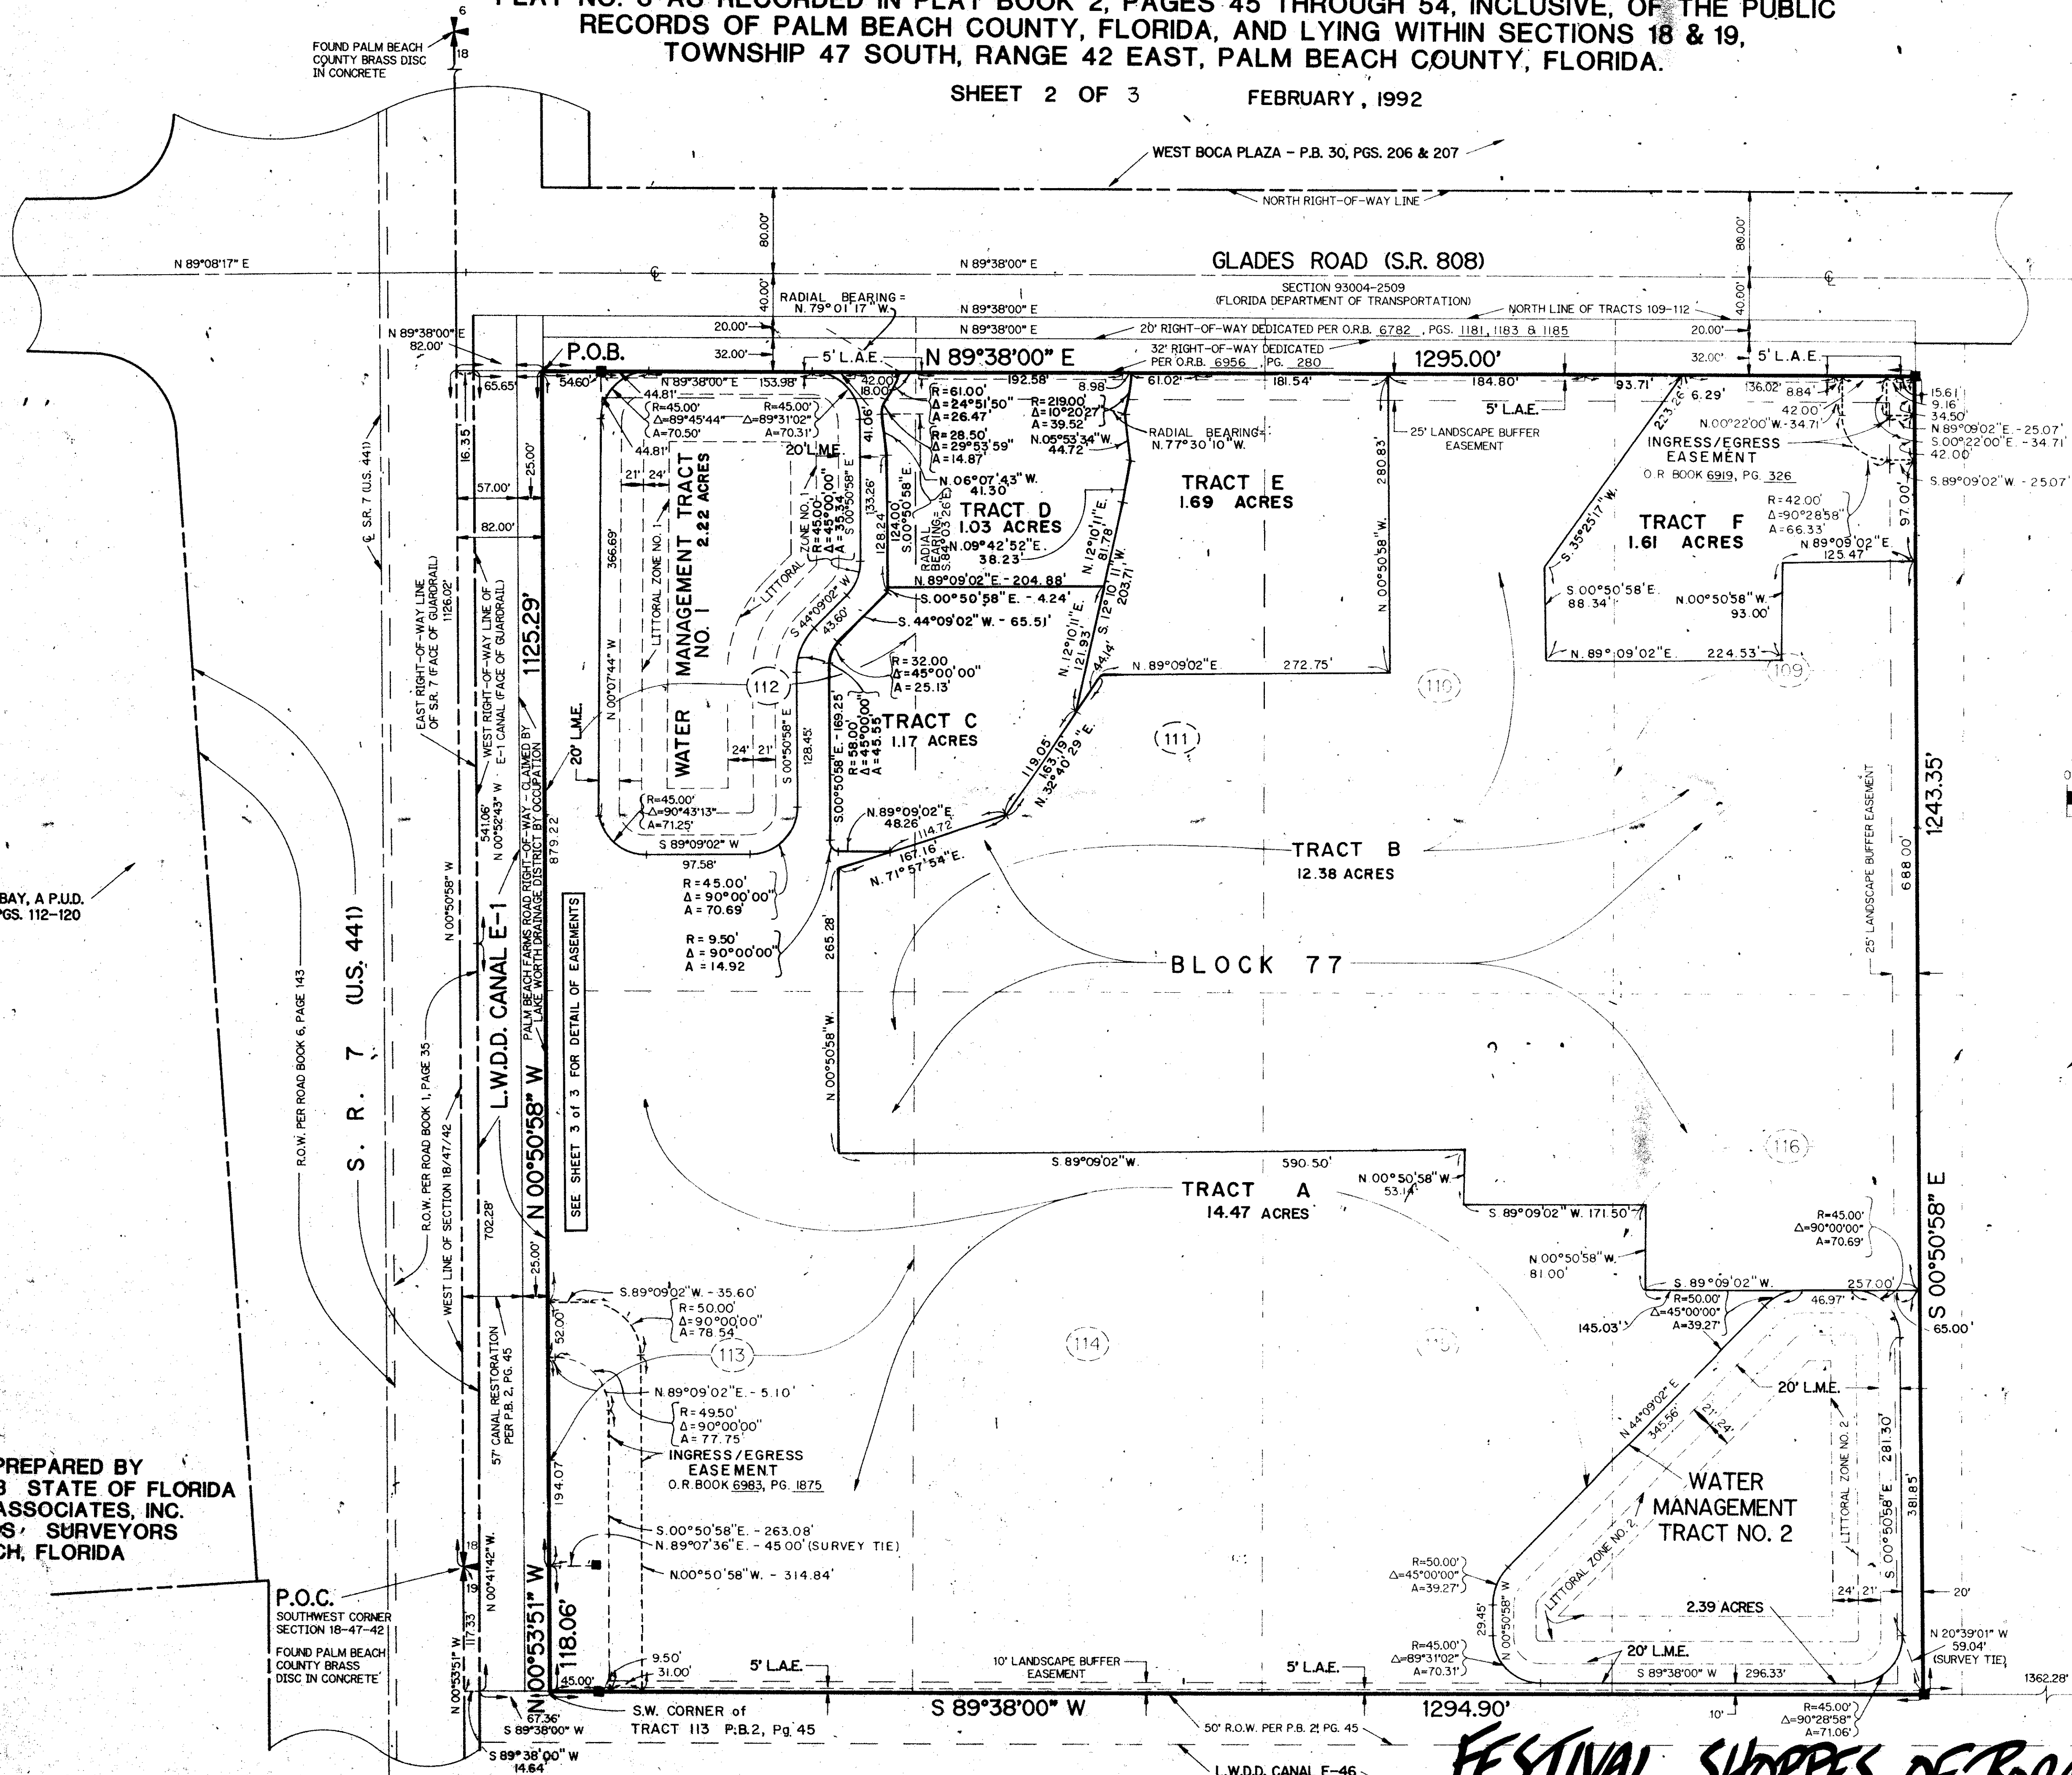

SUBDIVISION \* FESTIVAL SHOPPES OF BOCA RATON, P.C.D. PAGE 173  
 FLOOD ZONE MAP # 2308  
 QUAD # 53454  
 ZONING CG  
 ZIP CODE 33437  
 PUD NAME SCALO  
 18/1/92

TAZ = 784

THIS INSTRUMENT PREPARED BY  
 PERRY C. WHITE P.L.S. 4213 STATE OF FLORIDA  
 LAWSON, NOBLE AND ASSOCIATES, INC.  
 ENGINEERS PLANNERS SURVEYORS  
 WEST PALM BEACH, FLORIDA

PET. 90-24(A)

0617-001  
69/173

## FESTIVAL SHOPPES OF BOCA RATON