

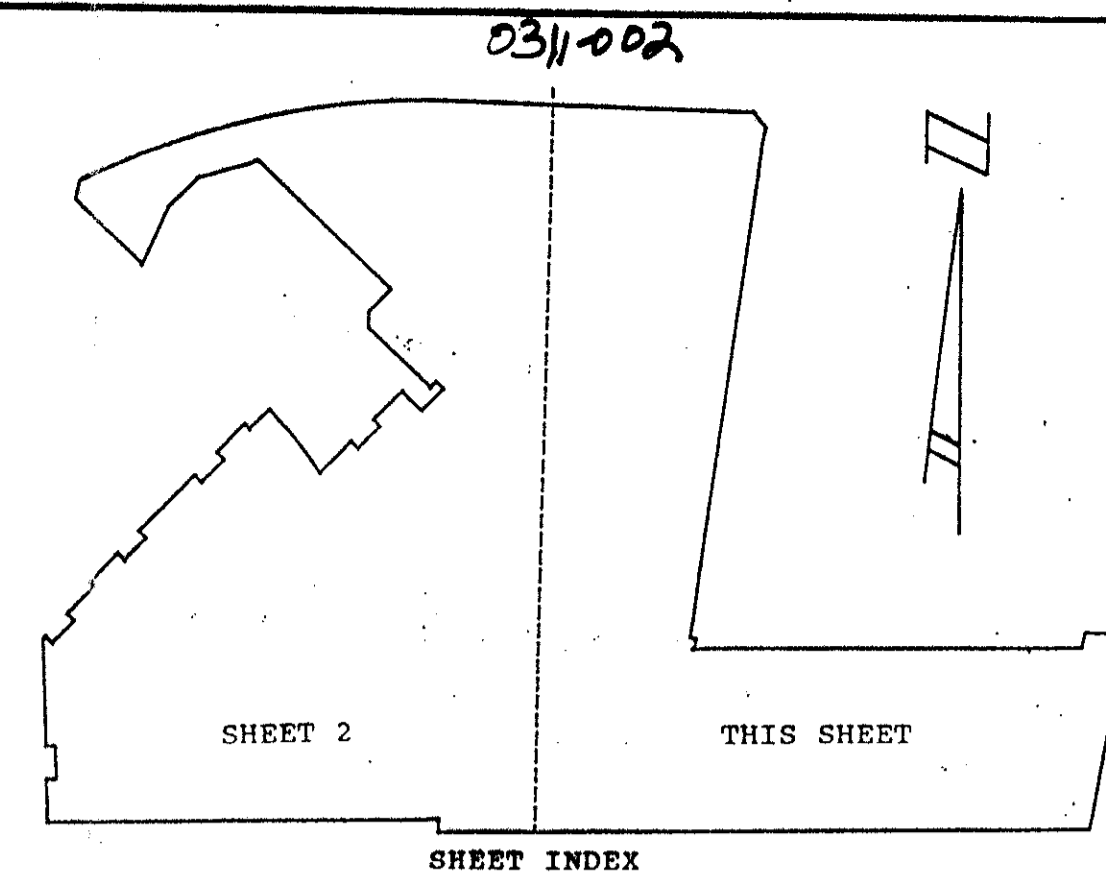


FREEDOM VILLAGE LAKESIDE
A PART OF SPORTSMEN'S CLUB P.U.D.
 IN SECTION 5, TOWNSHIP 45 SOUTH, RANGE 43 EAST
 PALM BEACH COUNTY, FLORIDA
 SHEET 3 OF 3 SHEETS
 FEBRUARY 1993

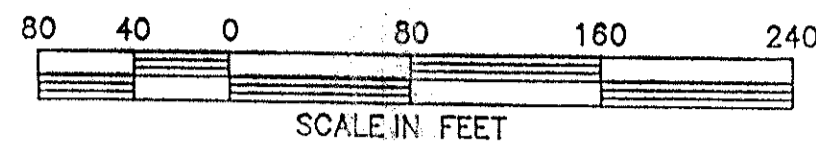

67

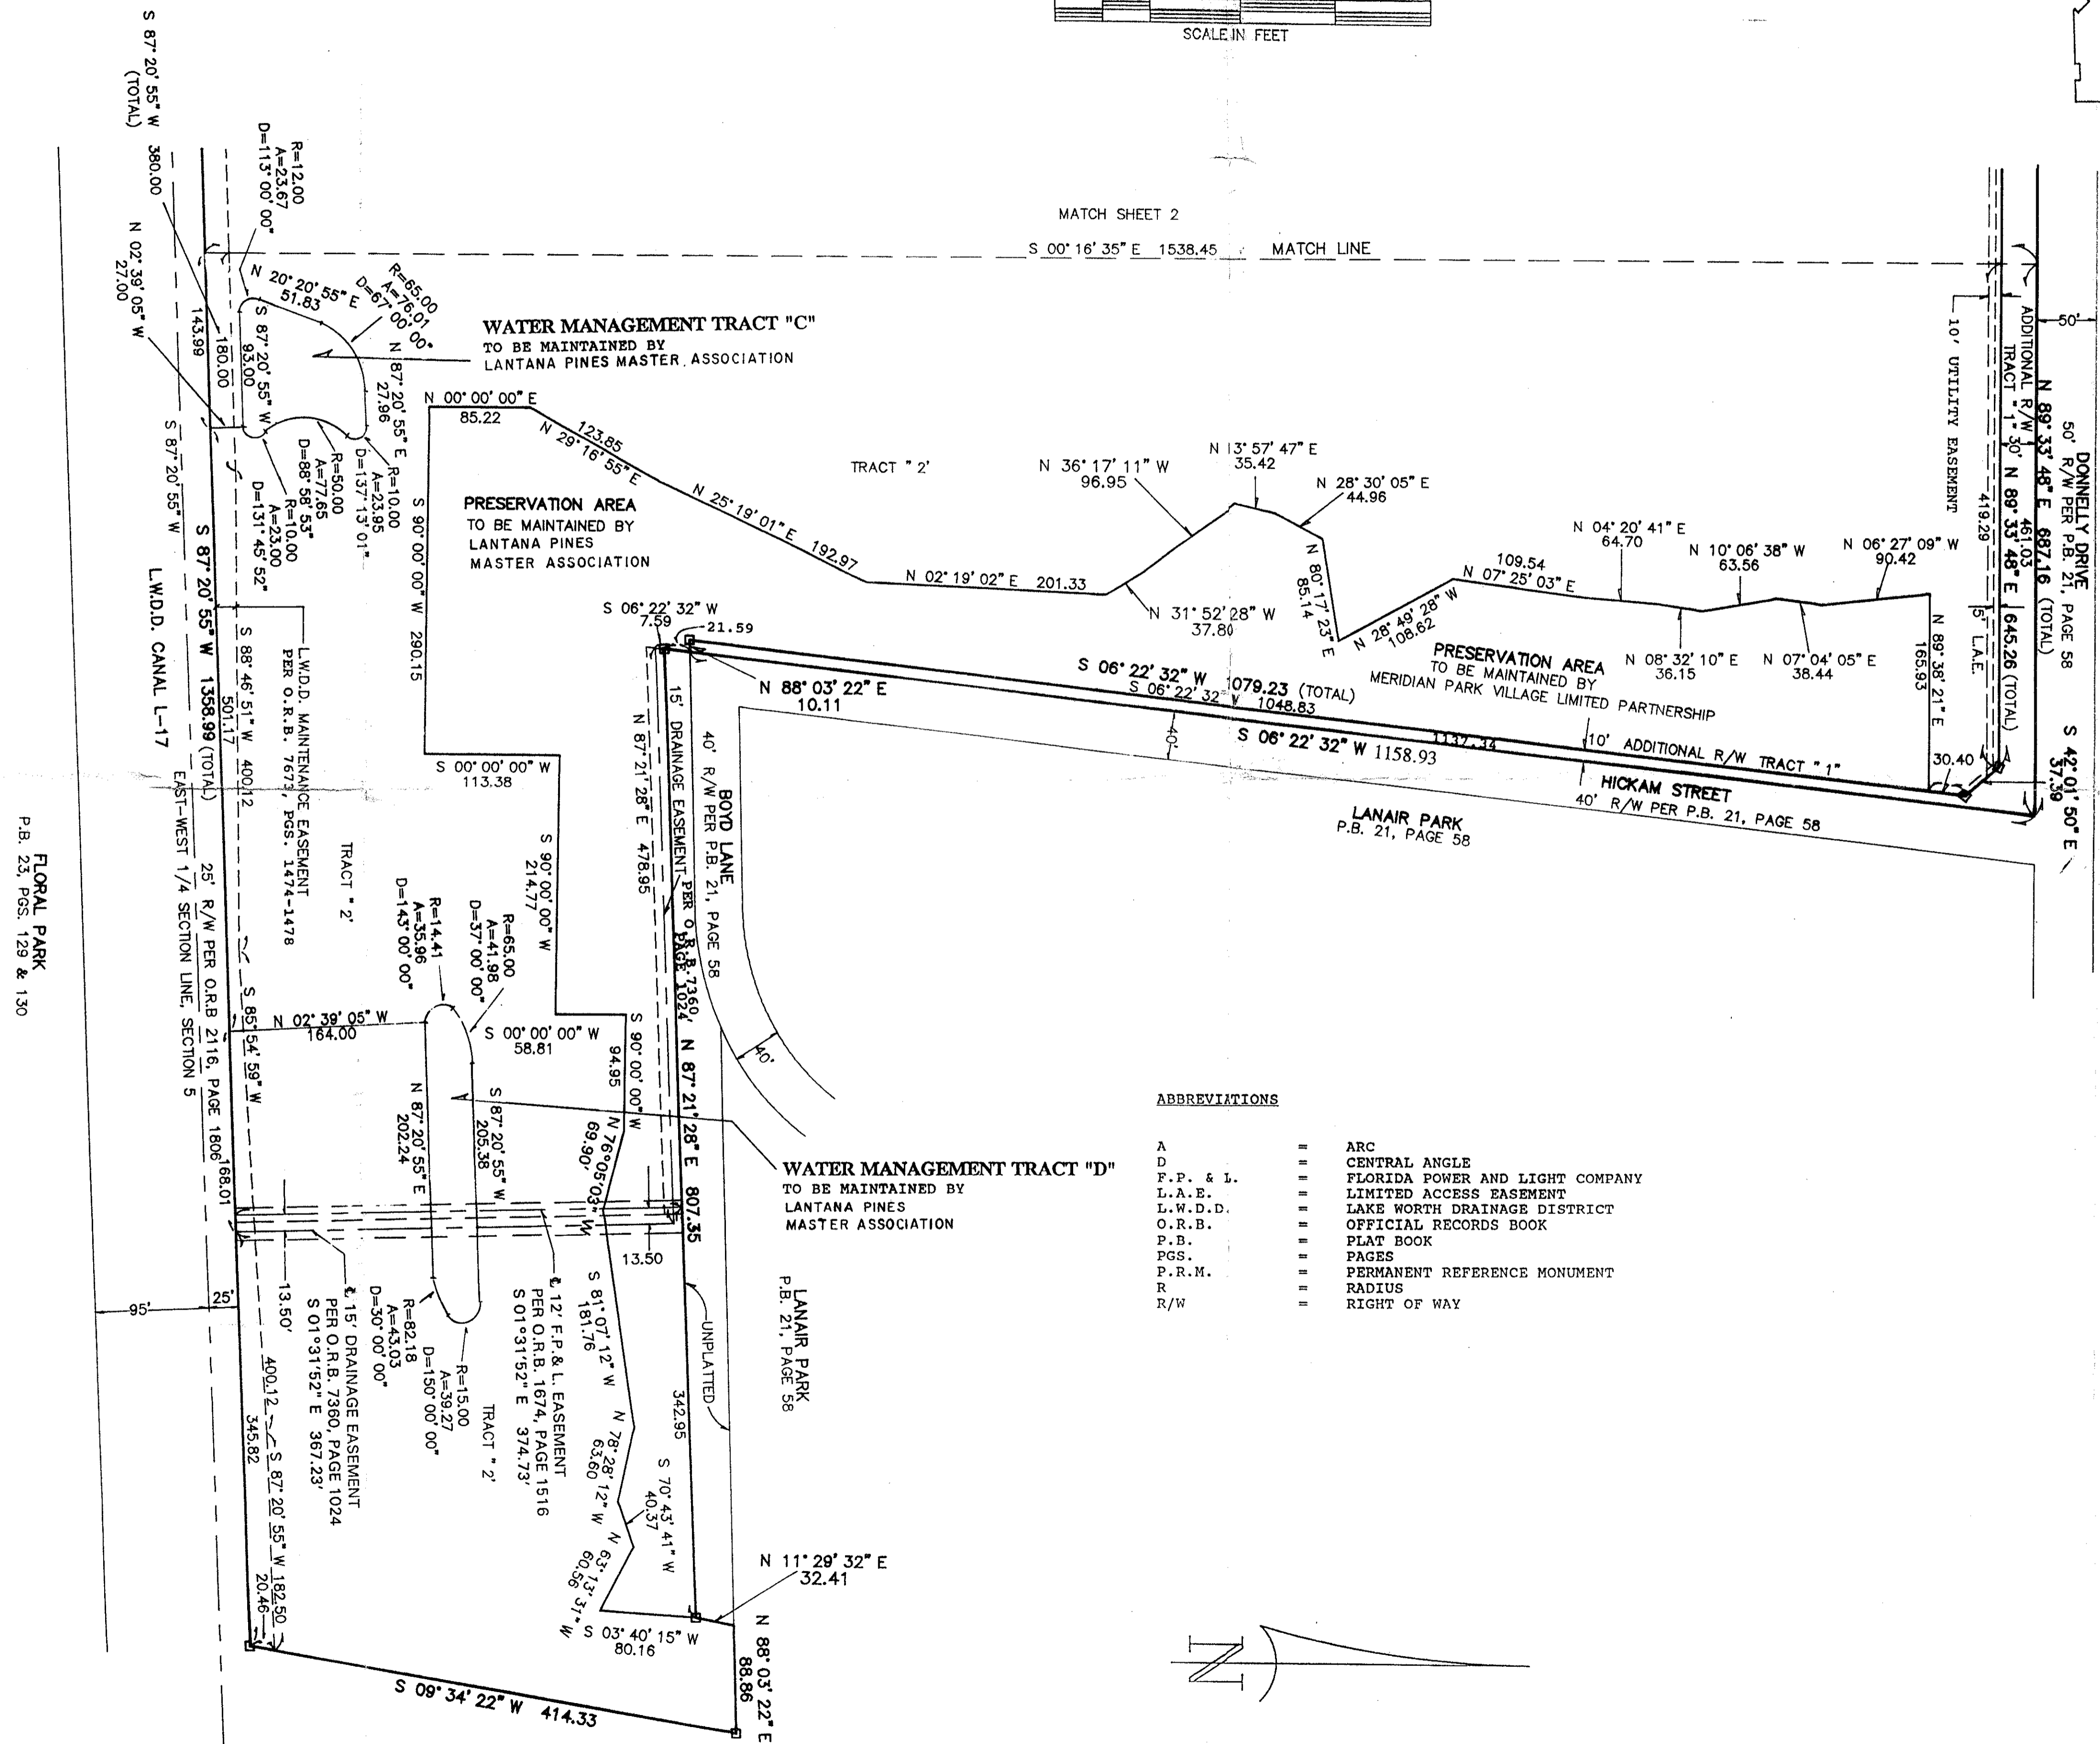

ABBREVIATIONS

A	ARC
D	CENTRAL ANGLE
F.P. & L.	FLORIDA POWER AND LIGHT COMPANY
L.A.E.	LIMITED ACCESS EASEMENT
L.W.D.D.	LAKE WORTH DRAINAGE DISTRICT
O.R.B.	OFFICIAL RECORDS BOOK
P.B.	PLAT BOOK
P.S.	PAGES
P.R.M.	PERMANENT REFERENCE MONUMENT
R	RADIUS
R/W	RIGHT OF WAY

*PET. 86-31
 (SPORTSMEN'S CLUB PUD)
 5/2/04*

*0311-002
 7/1/07*

SUBDIVISION: **FREEDOM VILLAGE LAKESIDE**
 BOOK: **11**
 PAGE: **65**
 FLOOD MAP: **175B**
 ZONING: **RS**
 CHAD: **19**
 CASE: **86-31**
 PUD NAME: **SPORTSMEN'S CLUB**

SCALE: 1" = 80'	NICK MILLER, INC. Surveying	DRAWN BY:
DATE: FEB. '93	Planning & Development Consultants	CHK
FREEDOM VILLAGE LAKESIDE		
2560 RCA Blvd. • Suite 105 Palm Beach Gardens, Florida 33410 (407) 627-5200	DRAWING NUMBER 92072A	