


(A PART OF ROYAL PALM HOMES P.U.D.)
LYING AND BEING IN SECTION 15, TOWNSHIP 43 SOUTH, RANGE 41 EAST, VILLAGE OF ROYAL PALM BEACH, PALM BEACH COUNTY, FLORIDA,
BEING A RE-PLAT OF A PORTION OF HAWTHORN SUBDIVISION, AS RECORDED IN PLAT BOOK 30, PAGE 104, PUBLIC RECORDS, PALM BEACH COUNTY, FLORIDA

SEE SHEET 5 of 8
MATCH LINE

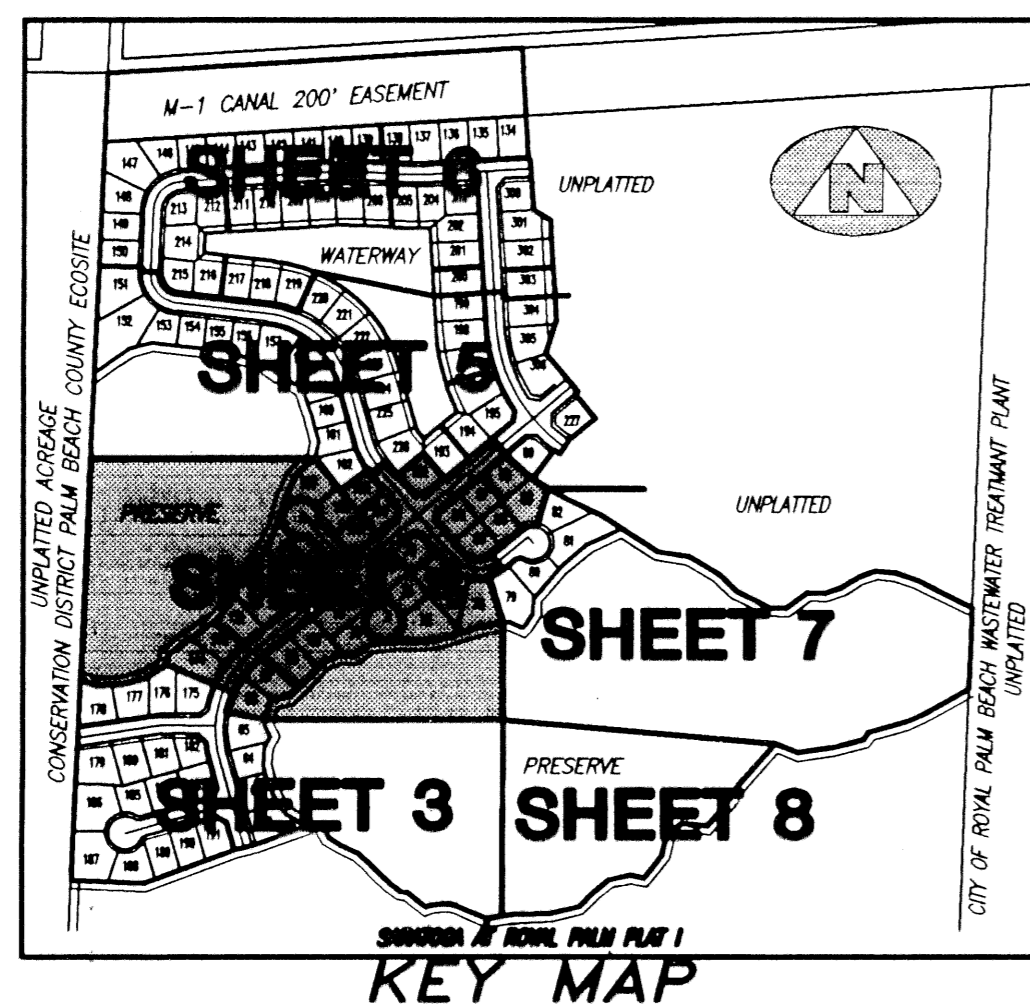


UNPLATTED ACREAGE
CONSERVATION DISTRICT
PALM BEACH COUNTY
ECOSITE

TRACT "P-1"
(PRESERVE)
(10.50 ACRES)

TRACT "P-2"
(PRESERVATION AREA)
(30.46 ACRES)

Saratoga at Royal Palm
SUBDIVISION # Plat II
BOOK 74 PAGE 150
FLOOD ZONE -
QUAD # -
SE -
PUD NAME -
ZIP CODE -

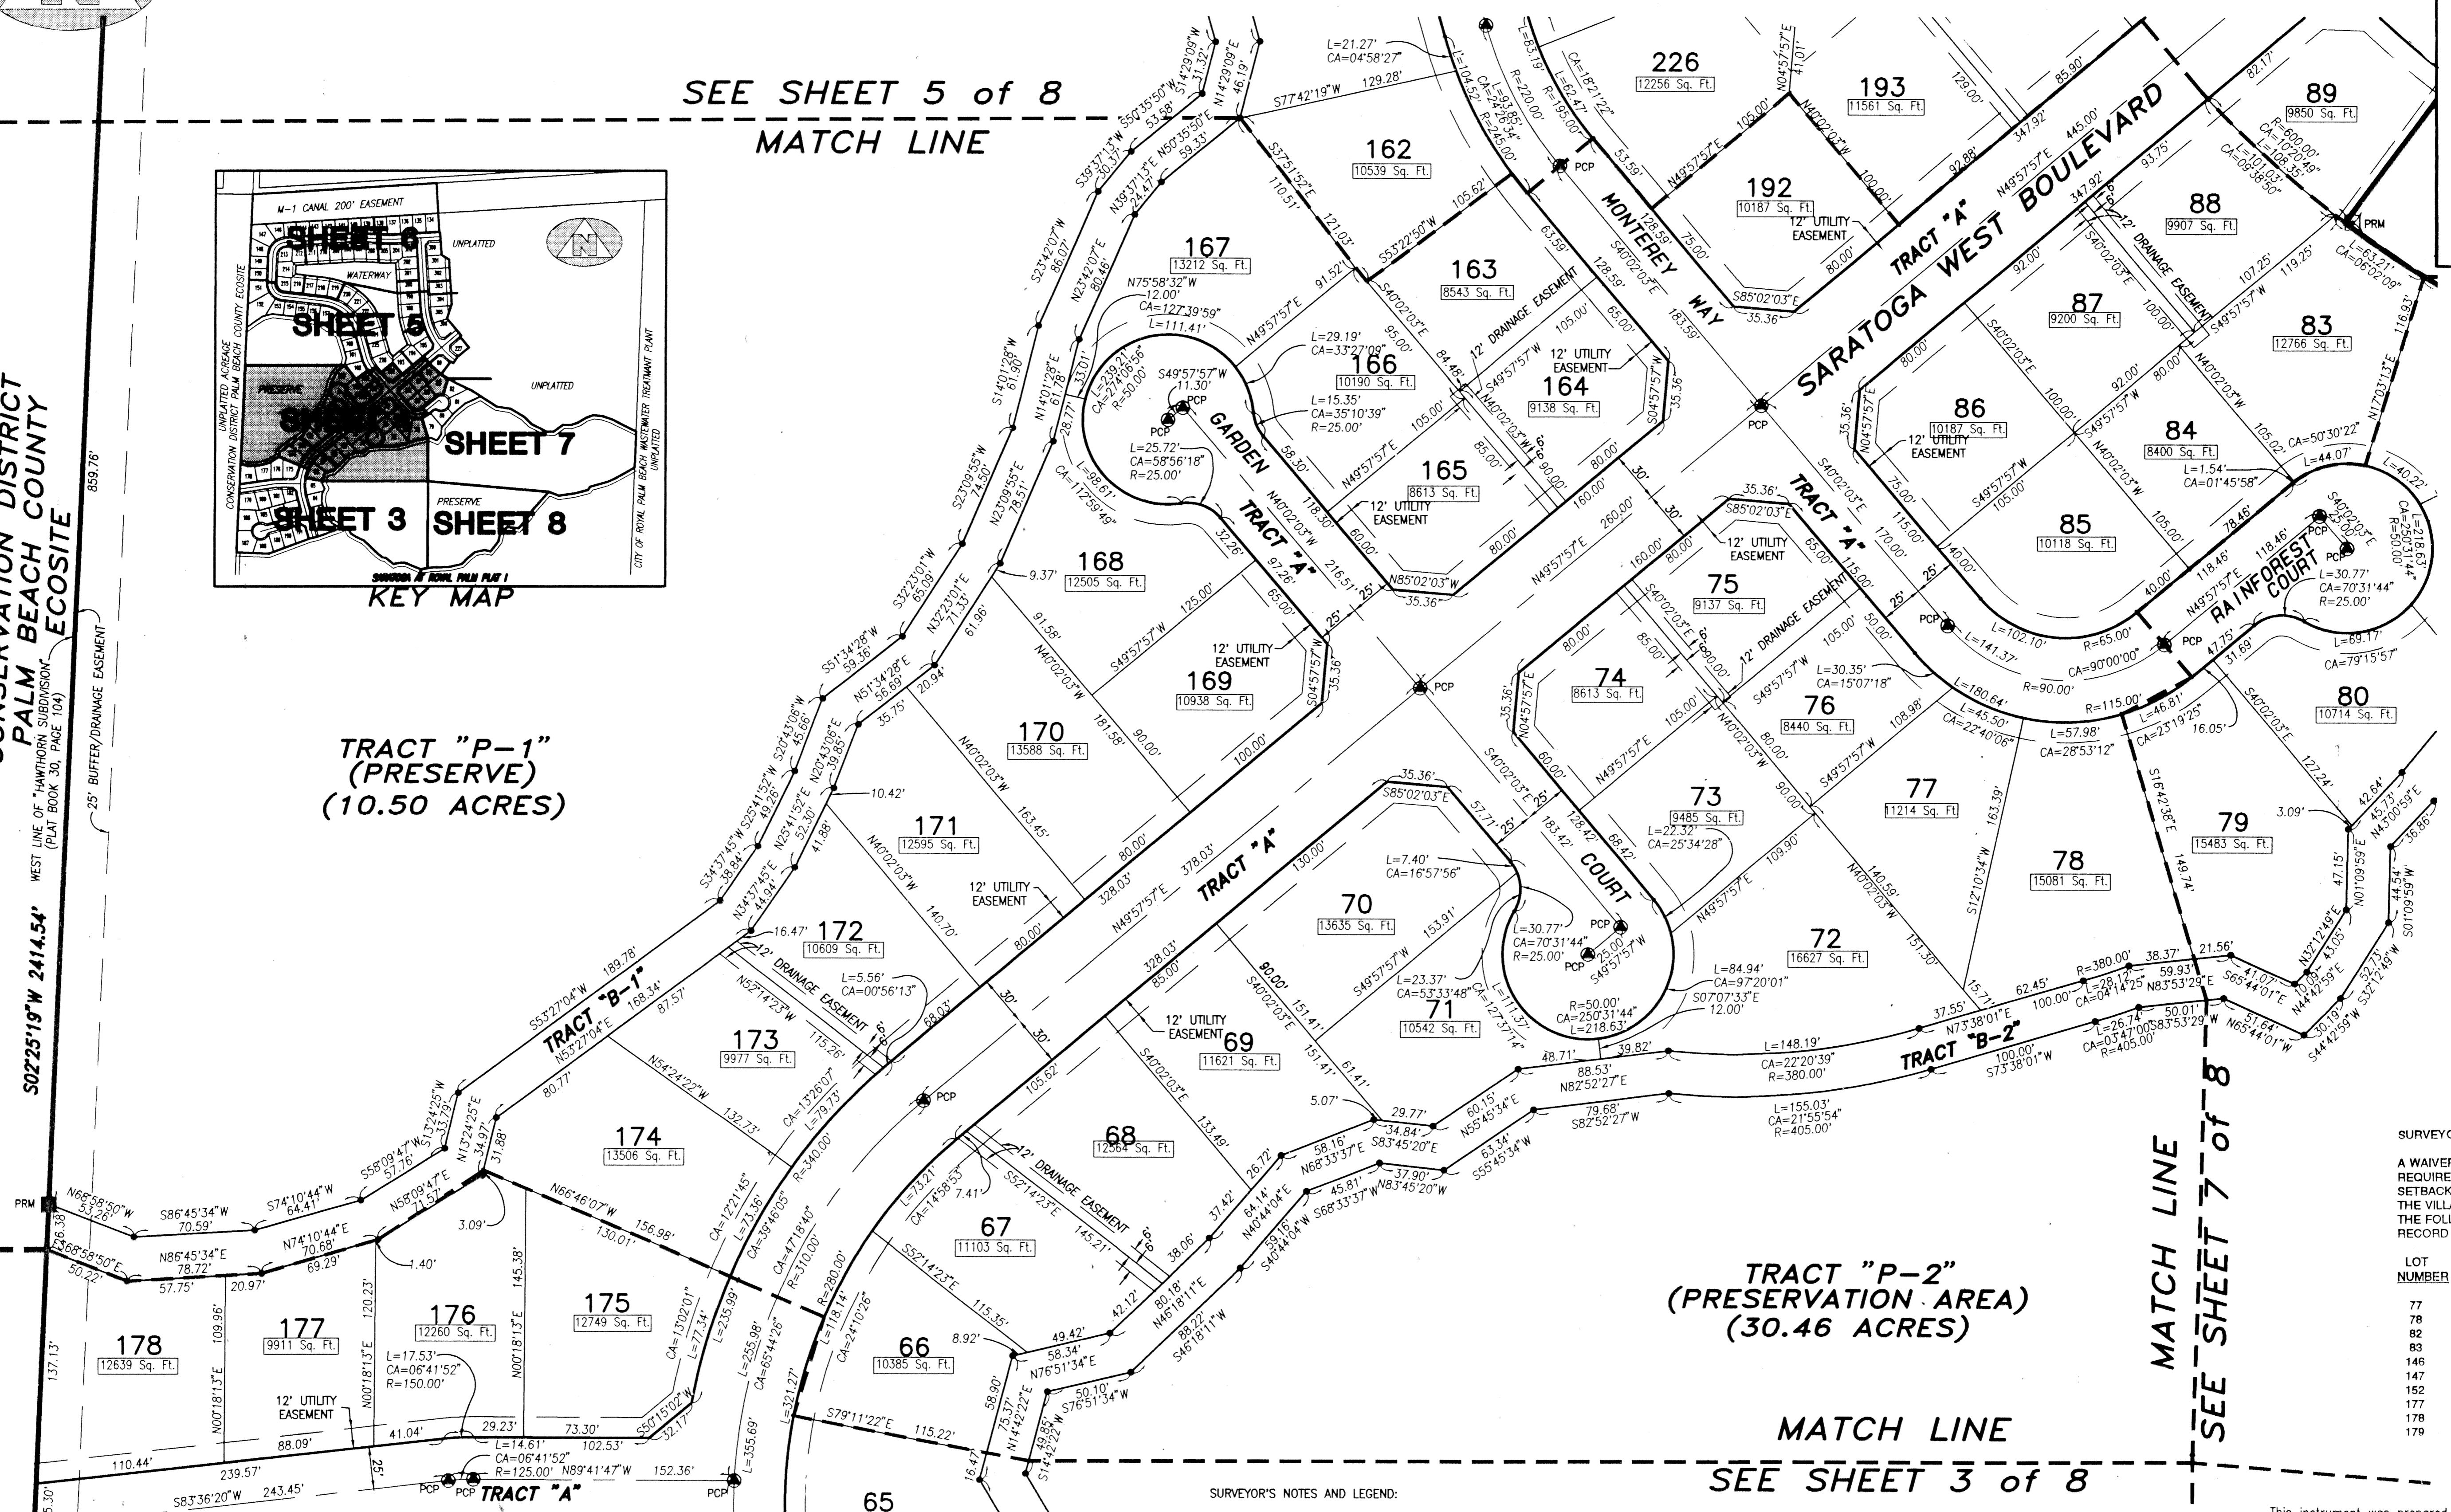

SURVEYOR'S NOTE:

A WAIVER OF THE 80 FOOT LOT WIDTH REQUIREMENT AT THE 25 FOOT FRONT SETBACK LINE HAS BEEN APPROVED BY THE VILLAGE OF ROYAL PALM BEACH FOR THE FOLLOWING LOTS SHOWN ON THIS RECORD PLAT:

LOT NUMBER	LOT WIDTH AT 25 FOOT SETBACK
77	62.10'
78	70.58'
82	60.67'
83	68.99'
146	70.58'
147	70.58'
152	70.58'
177	71.60'
178	69.34'
179	65.70'

SURVEYOR'S NOTES AND LEGEND:

- BEARINGS SHOWN OR STATED HEREON, ARE BASED ON, OR ARE RELATIVE TO AN ASSUMED BEARING OF SOUTH 02°25'19" WEST ALONG THE WEST LINE OF "HAWTHORN SUBDIVISION", PLAT BOOK 30, PAGE 104.
- IN THOSE INSTANCES WHERE UTILITY/DRAINAGE STRUCTURES ARE CONSTRUCTED IN CONFLICT WITH THE PLATTED PERMANENT CONTROL POINTS (P.C.P.) POSITION, STRADDLERS MONUMENTED AS PERMANENT CONTROL POINTS WILL BE SET TO REFERENCE THE PLATTED P.C.P. POSITION.
- LINES INTERSECTING CURVES ARE NON RADIAL UNLESS OTHERWISE NOTED.
- SQ. FT. DENOTES SQUARE FEET
- C/L DENOTES A CENTERLINE
- W.M.E. DENOTES WATERWAY MAINTENANCE EASEMENT
- PRM DENOTES A SET #2424 PERMANENT REFERENCE MONUMENT (P.R.M.)
- PCP DENOTES A SET #2424 PERMANENT CONTROL POINT (P.C.P.)

This instrument was prepared by Wm. R. Van Campen, R.L.S., in and for the offices of Bench Mark Land Surveying & Mapping, Inc., 4152 West Blue Heron Boulevard, Suite 121, Riviera Beach, Florida

BENCH MARK
Land Surveying and Mapping, Inc.
4152 West Blue Heron Blvd, Suite 121, Riviera Beach, FL 33404
Fax (407) 844-9659 Phone (407) 848-2102

RECORD PLAT
SARATOGA AT ROYAL PALM
PLAT II

DWN	D/W	FB	DATE 03/01/95	WO.# P15
CKD			FILE P15-A.dwg	SHEET 4 OF 8