




CITATION CLUB REPLAT

BEING A REPLAT OF A PORTION OF CITATION CLUB AS RECORDED IN PLAT BOOK 76, PAGES 181 THROUGH 187, PUBLIC RECORDS OF PALM BEACH COUNTY, FLORIDA AND A PORTION SECTION 25, TOWNSHIP 46 SOUTH, RANGE 42 EAST, CITY OF DELRAY BEACH, PALM BEACH COUNTY, FLORIDA.
 SHEET 5 OF 8 SHEETS

131

STATE OF FLORIDA
 COUNTY OF PALM BEACH
 This Plat was filed for record at _____
 M. 1st day of _____, 19____
 and d.y. recorded in Plat Book No. _____
 on Page _____
 Dorothy H. Wilken, Clerk of the Circuit Court
 By _____ D.C.

N 88°43'24" E 660.07' NOT PLATTED

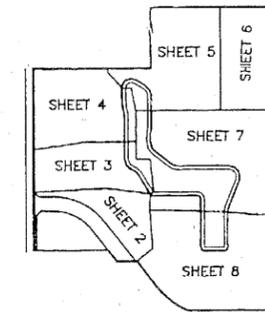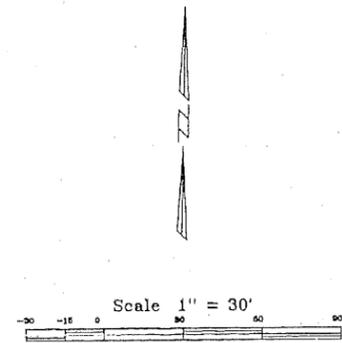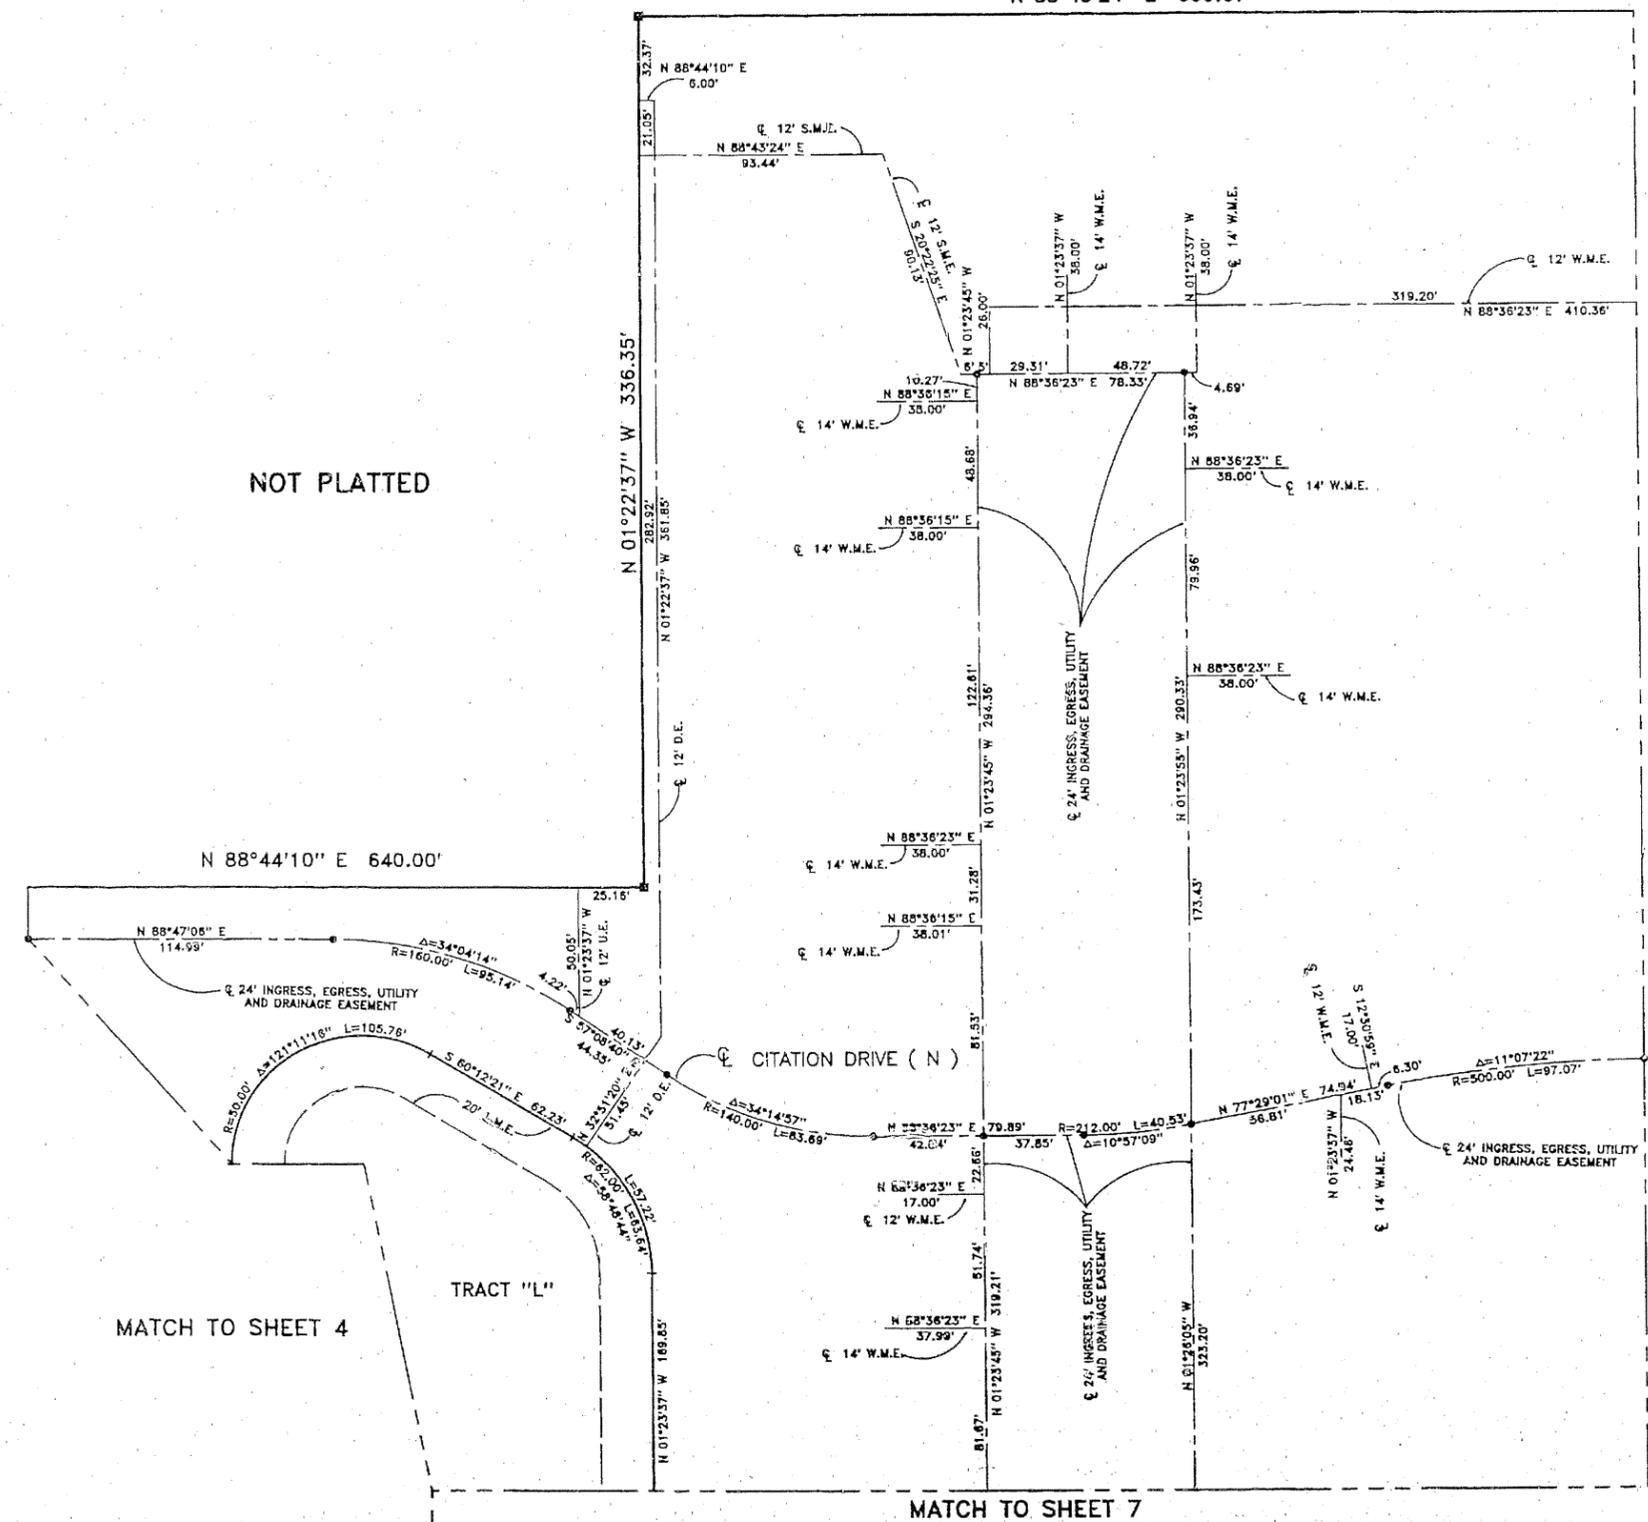

Landmark Surveying & Mapping Inc.
 1850 FOREST HILL BOULEVARD
 PH. (561)433-5405 SUITE 100 W.P.B. FLORIDA

CITATION CLUB REPLAT