


PINWOOD SQUARE


BEING A PORTION OF TRACT 39 OF THE HIATUS TOWNSHIP
44 1/2 SOUTH, RANGE 42 EAST, PALM BEACH COUNTY, FLORIDA
AUGUST 1998 SHEET 4 of 6

132


0660-001

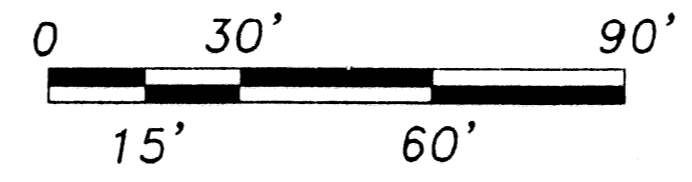

NORTH

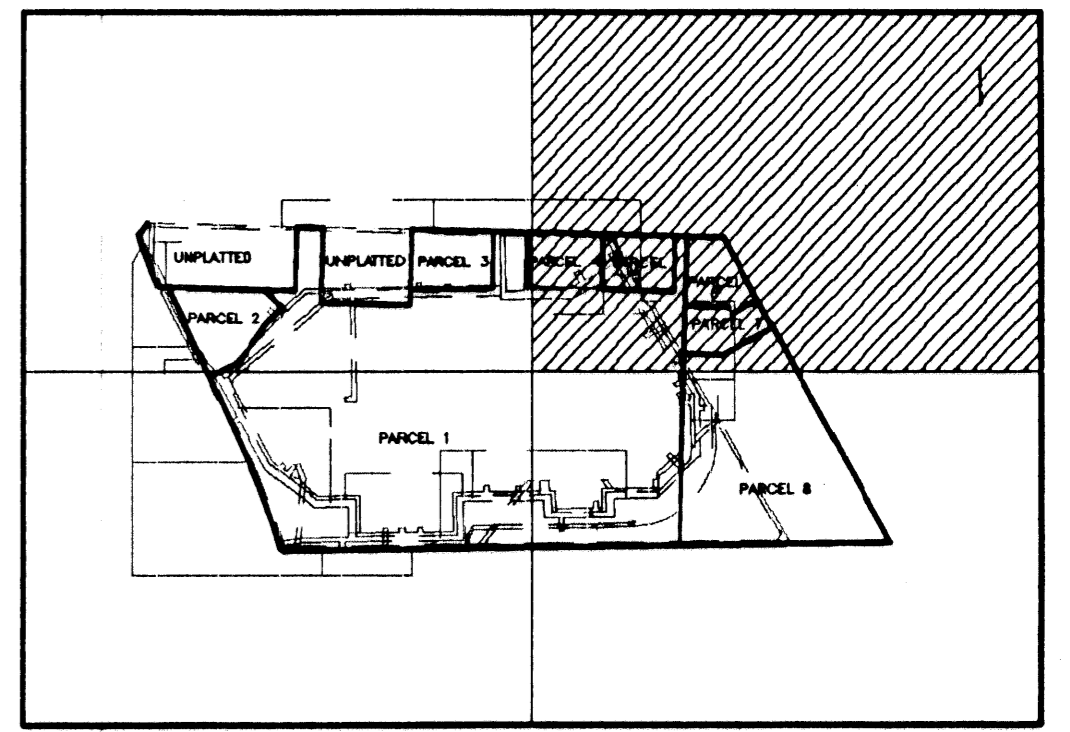

INDEX MAP

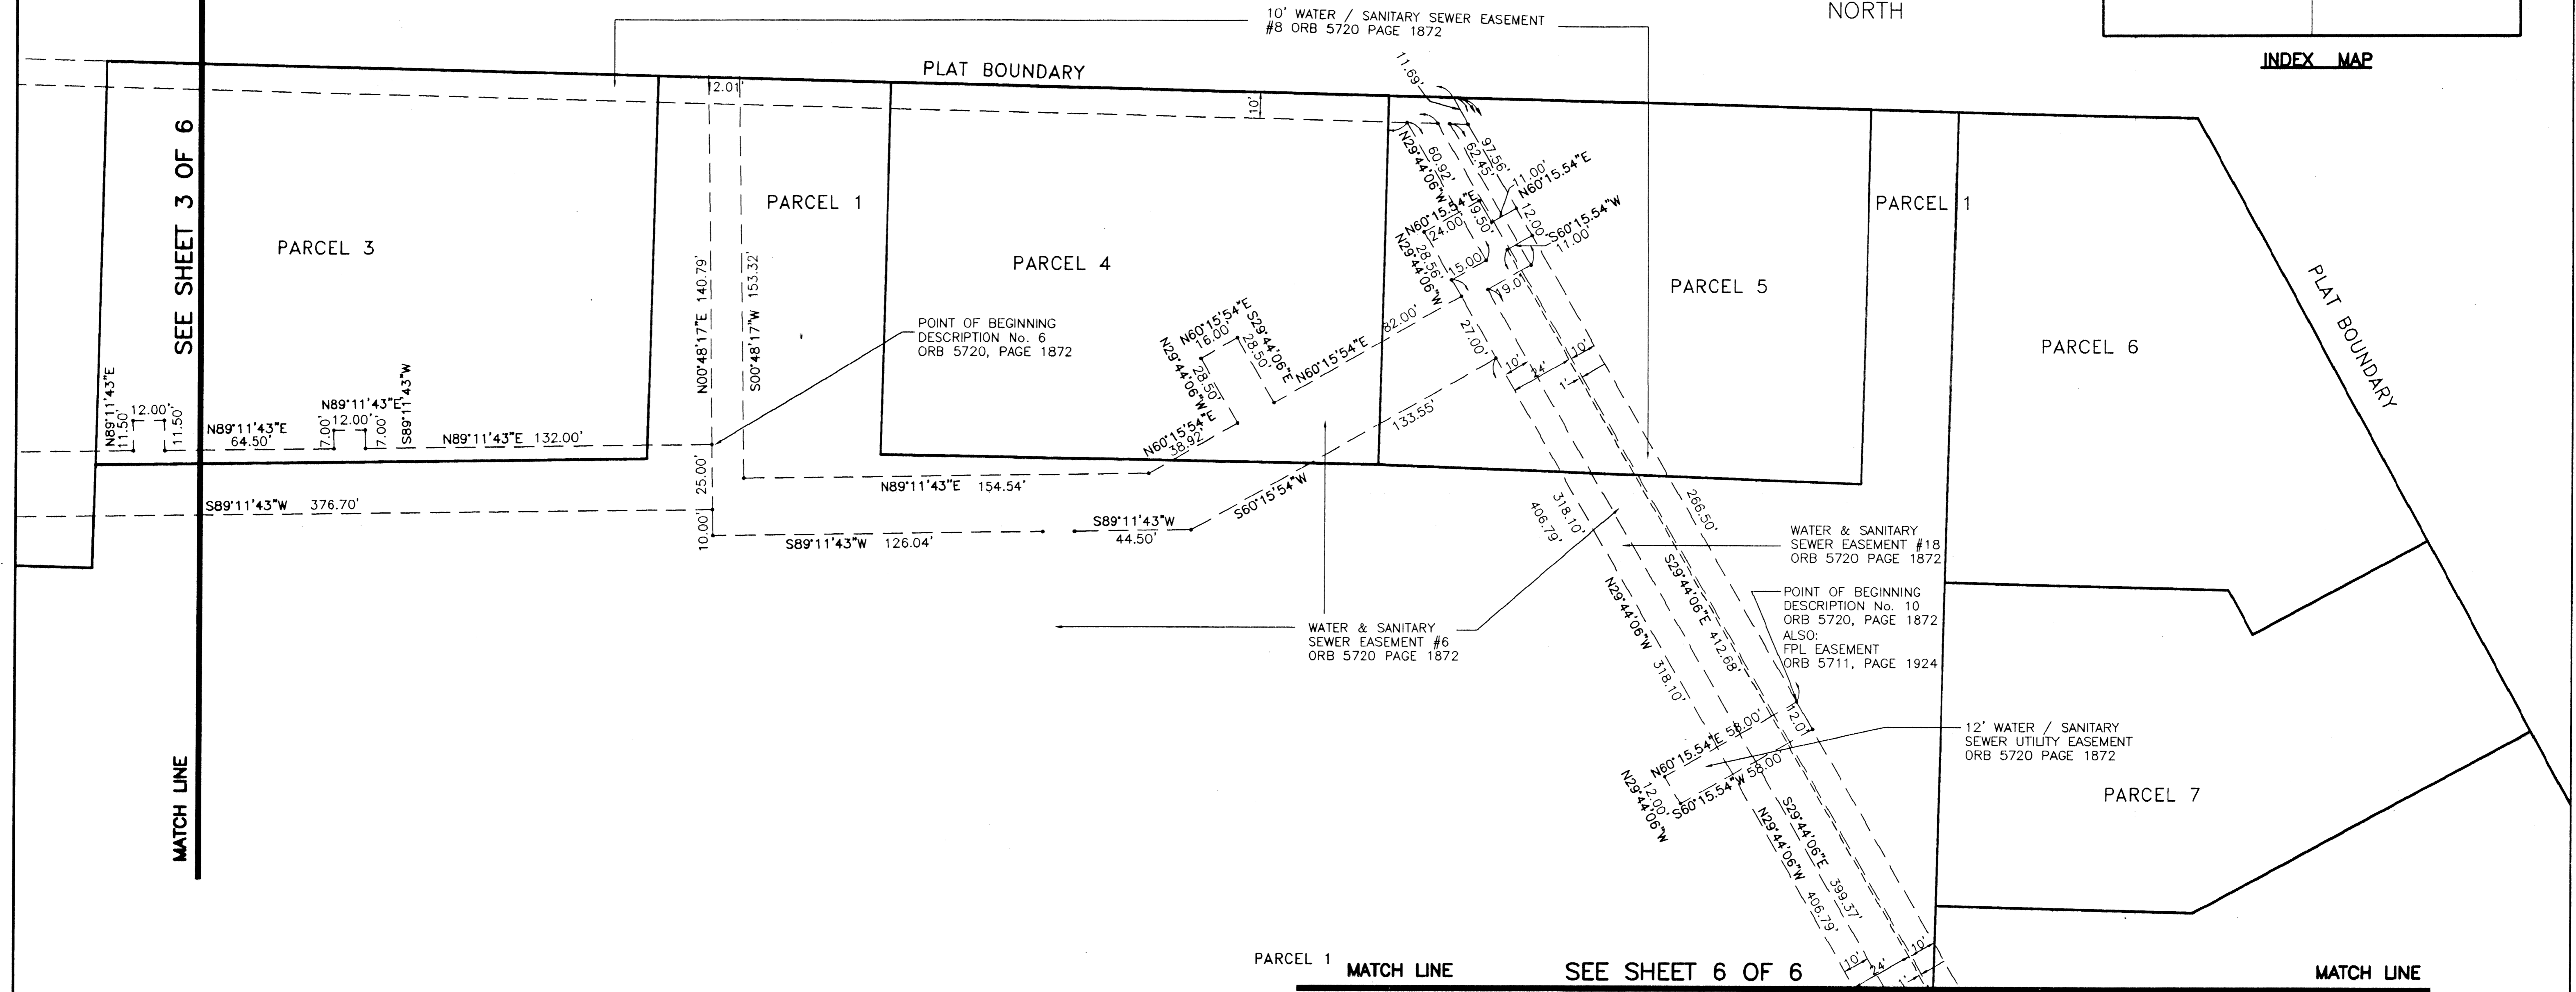

MATCH LINE

SEE SHEET 3 OF 6

MATCH LINE


PARCEL 1 MATCH LINE

SEE SHEET 6 OF 6

MATCH LINE

RECORD EASEMENTS

OFFICAL RECORD	BOOK	PAGE	BENEFICIARY
5720	1872		PALM BEACH COUNTY
5439	14		FLORIDA PUBLIC RECORDS
5711	1924		FPL

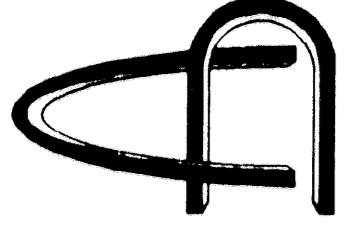

CARNEY-NEUHAUS, INC.
LB6770

11911 U.S. HIGHWAY 1, SUITE 120 PALM BEACH GARDENS, FL 33408 TEL: (561)622-1300 FAX: (561)622-1428	1674 MERIDIAN AVENUE, SUITE 307 MIAMI BEACH, FL 33139 TEL: (305)534-8622 FAX: (305)534-5507	4101 N. ANDREWS AVE., SUITE 213 FORT LAUDERDALE, FL 33309 TEL: (954)565-0530 FAX: (954)565-3924
---	--	--

DATE	REVISIONS	FIELD:	JOB:	FB:
		DRAWN: MB	DATE:	SCALE: 1"=30'
		CKD, DOC	DWG.	

SUPERVISION Pinewood Square
 DRAWN BY MB
 CHECKED BY NSB
 DATE 8/15/98
 PROJECT # 33467
 PINWOOD SQUARE