

JANUARY 2001

# SEMINOLE ESTATES & TOWNHOMES

SHEET 5 of 7



156

LYING IN THE NORTHEAST ONE-QUARTER OF SECTION 35, TOWNSHIP 43 SOUTH, RANGE 41 EAST, VILLAGE OF ROYAL PALM BEACH, PALM BEACH COUNTY, FLORIDA



GRAPHIC SCALE  
(IN FEET)

MATCH LINE (SEE SHEET 4 OF 7)

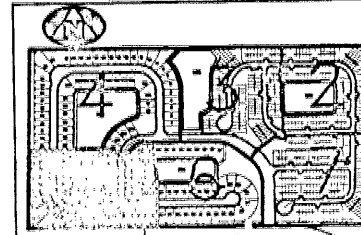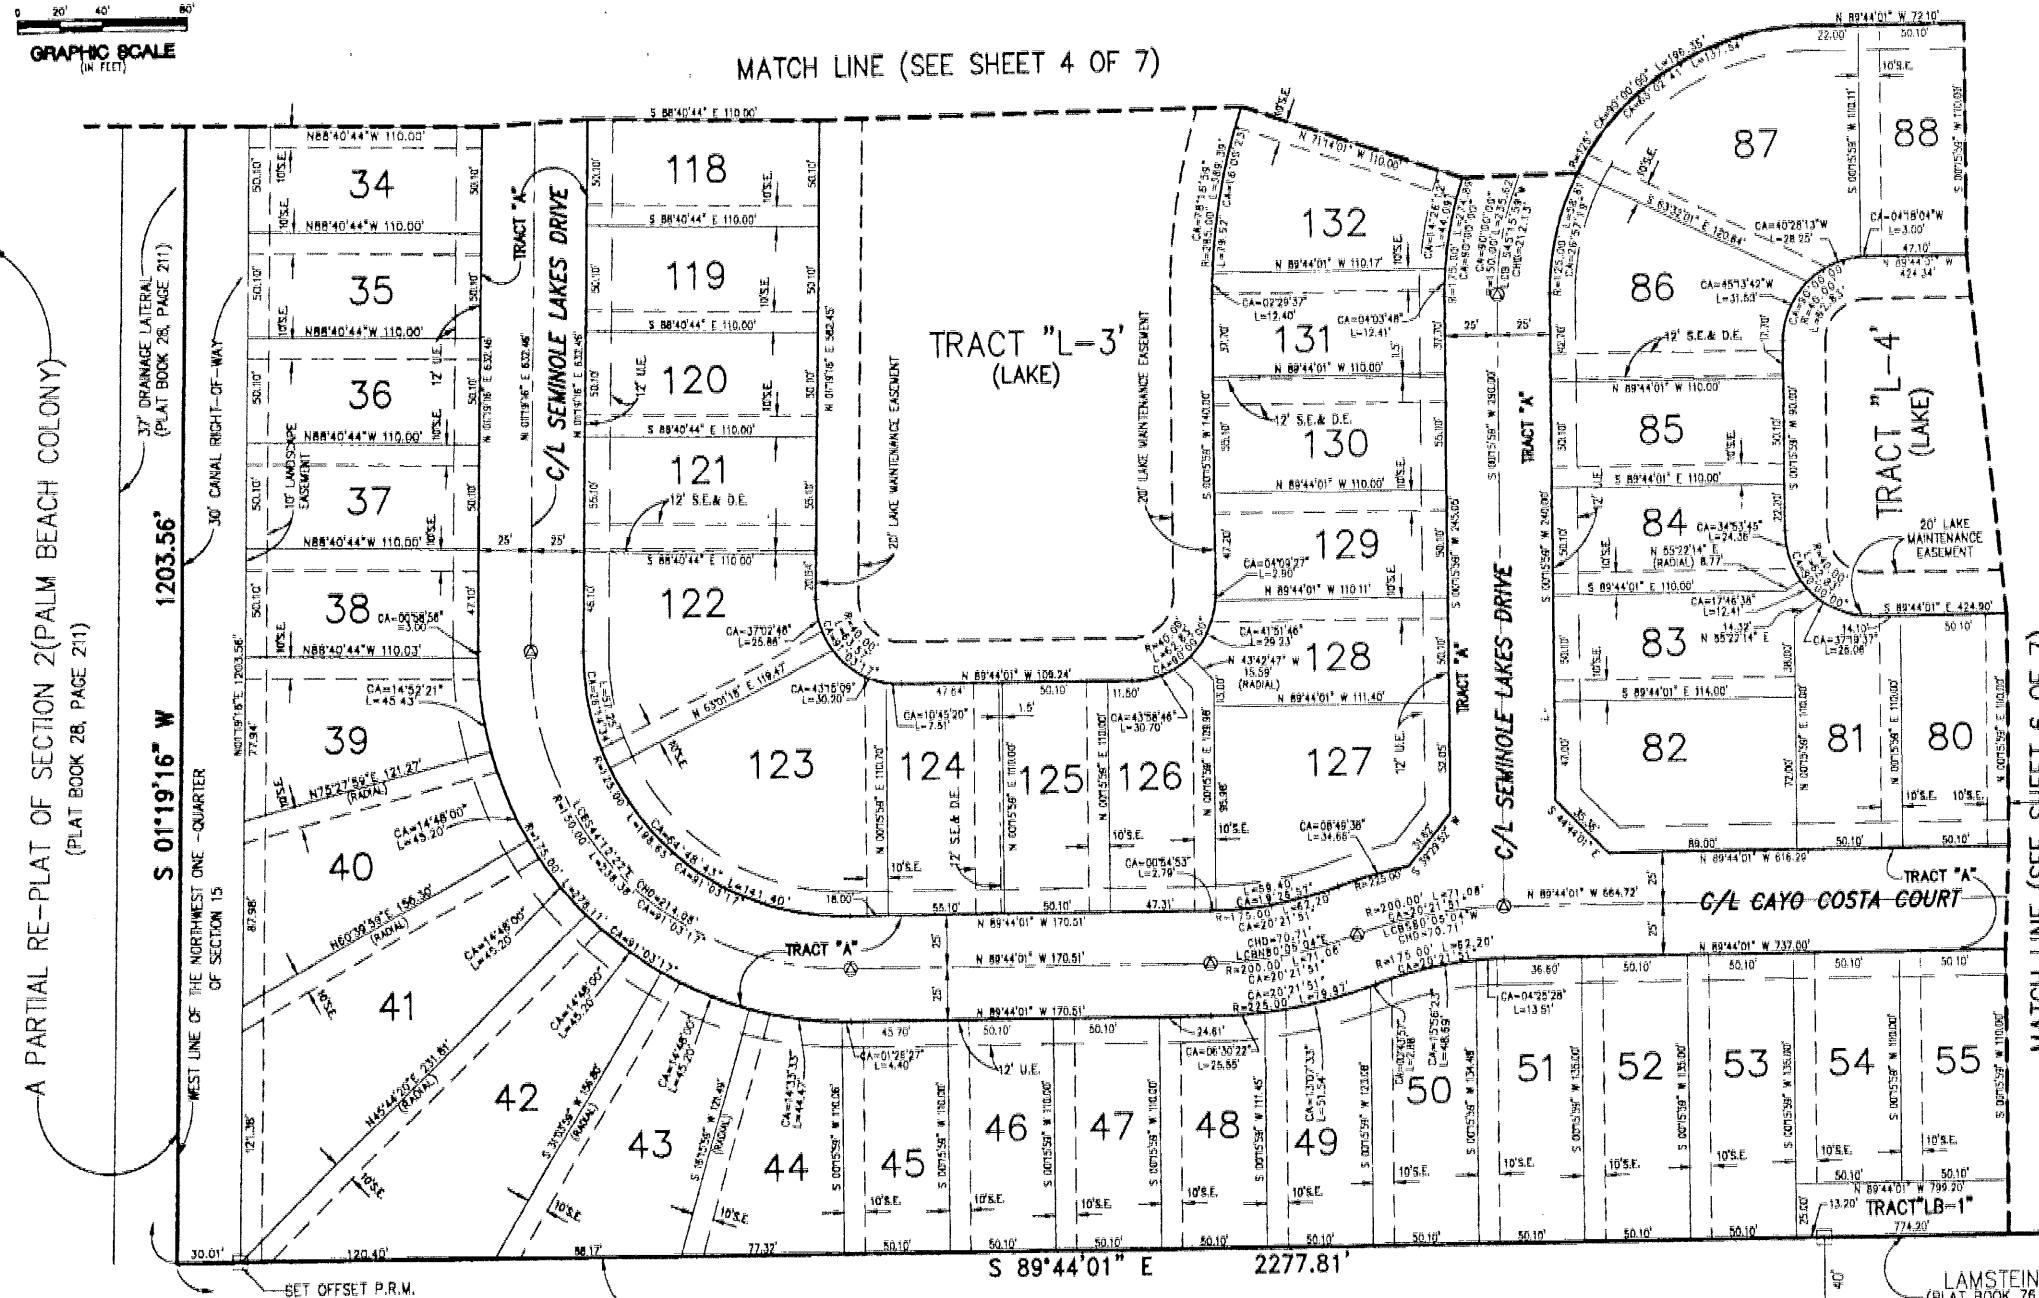

SHEET INDEX  
(NOT TO SCALE)

### LEGEND:

- (R) DENOTES A RADIAL LINE
- C/L DENOTES A CENTERLINE
- PC DENOTES POINT OF CURVATURE
- PT DENOTES POINT OF TANGENCY
- FC DENOTES END OF CURVE
- PRC DENOTES POINT OF REVERSE CURVATURE
- PCC DENOTES POINT OF COMPOUND CURVATURE
- U.E. DENOTES UTILITY EASEMENT
- D.E. DENOTES DRAINAGE EASEMENT
- D.B. DENOTES DEED BOOK
- L.M.E. DENOTES LAKE MAINTENANCE EASEMENT
- L.A.E. DENOTES LIMITED ACCESS EASEMENT
- R DENOTES RADIUS DISTANCE
- L DENOTES ARC LENGTH DISTANCE
- CA DENOTES CENTRAL ANGLE
- LCB DENOTES LONG CHORD BEARING
- CHD DENOTES CHORD DISTANCE
- POB DENOTES POINT OF BEGINNING
- POC DENOTES POINT OF COMMENCEMENT
- ORB DENOTES OFFICIAL RECORDS BOOK
- PN DENOTES PLAY BOOK NUMBER
- PG DENOTES PAGE NUMBER
- PCP DENOTES PERMANENT CONTROL POINT
- PRM DENOTES PERMANENT REFERENCE MONUMENT
- DENOTES A SET PERMANENT REFERENCE MONUMENT (NO. 2424)
- DENOTES A FOUND PERMANENT REFERENCE MONUMENT (NO. 2424)
- DENOTES A SET PERMANENT CONTROL POINT (NO. 2424)
- DENOTES A FOUND PERMANENT CONTROL POINT (NO. 2424)
- ▲ DENOTES LOT CORNER MONUMENT POSITION
- DENOTES ZERO LOT SIDE
- S.E.&D.E. DENOTES ZERO LOT SIDE
- S.E.&U.E. DENOTES ZERO LOT SIDE
- S.E. DENOTES ZERO LOT SIDE

### SURVEYOR'S NOTES:

1. IN THOSE INSTANCES WHERE UTILITY OR DRAINAGE STRUCTURES ARE CONSTRUCTED IN CONFLICT WITH PLATTED PERMANENT CONTROL POINT POSITION STRADDLERS MONUMENTED AS PERMANENT CONTROL POINTS WILL BE SET TO REFERENCE THE PLATTED POSITION.
2. LINES THAT INTERSECT CURVES ARE NOT RADIAL UNLESS OTHERWISE NOTED.
3. THE SWALE EASEMENTS (S.E.), AS SHOWN IN THIS PLAT, ARE CONTAINED TOTALLY WITHIN THE SUBJECT LOTS AND DO NOT EXTEND OUTSIDE OF THE LOT BOUNDARIES.
4. THE SWALE EASEMENTS THAT HAVE A SHARED USE WITH A DRAINAGE OR UTILITY EASEMENT THAT EXTEND OUTSIDE OF THE LOT BOUNDARIES BECOME AN EASEMENT FOR THE SHARED USE ONLY.

**BENCH MARK SURVEYING & MAPPING, INC.**  
 1152 W. BLUE HERON BOULEVARD, SUITE 121  
 RIVIERA BEACH, FLORIDA 33404  
 PHONE: (561) 848-2102 • FAX: (561) 844-8659  
 E-MAIL: bmsm@aol.com • WEB: http://www.bmsm.com/bmsm

RECORD PLAT OF  
**SEMINOLE ESTATES & TOWNHOMES**

DWN ALLEN	FB	DATE 8-8-2000	WG# P239
CKG	FILE P239SHEET-5	SCALE 1"=40'	SHEET 5 OF 7