
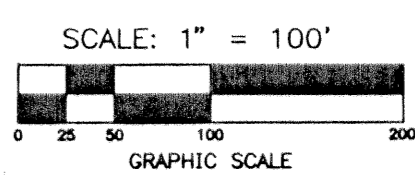


LOCATION MAP NOT TO SCALE


OKEECHOBEE BOULEVARD M.U.P.D.

BEING A REPLAT OF PARCELS 4 AND W-2, GOLDEN LAKES OFFICE PARK & GOLDEN LAKES PLAZA, AS RECORDED IN PLAT BOOK 34, PAGES 178-180, PALM BEACH COUNTY PUBLIC RECORDS, LOCATED IN SECTION 28, TOWNSHIP 43 SOUTH, RANGE 42 EAST, PALM BEACH COUNTY, FLORIDA
FEBRUARY, 2002 SHEET 3 OF 3

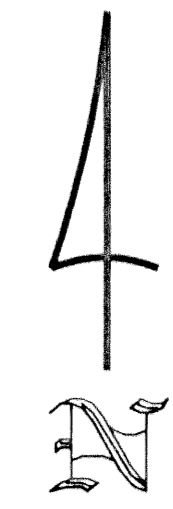

COUNTY OF PALM BEACH
STATE OF FLORIDA
THIS PLAT WAS FILED FOR RECORD
AT _____ M. THIS _____ DAY
OF _____, 2002, AND DULY
RECORDED IN PLAT BOOK NO. _____
ON PAGE _____
DOROTHY H. WILKEN,
Clerk Circuit Court
BY: _____ D.C.


DETAIL OF L.W.D.D. ACCESS & DRAINAGE EASEMENTS AND 20' WATER MANAGEMENT ACCESS EASEMENT

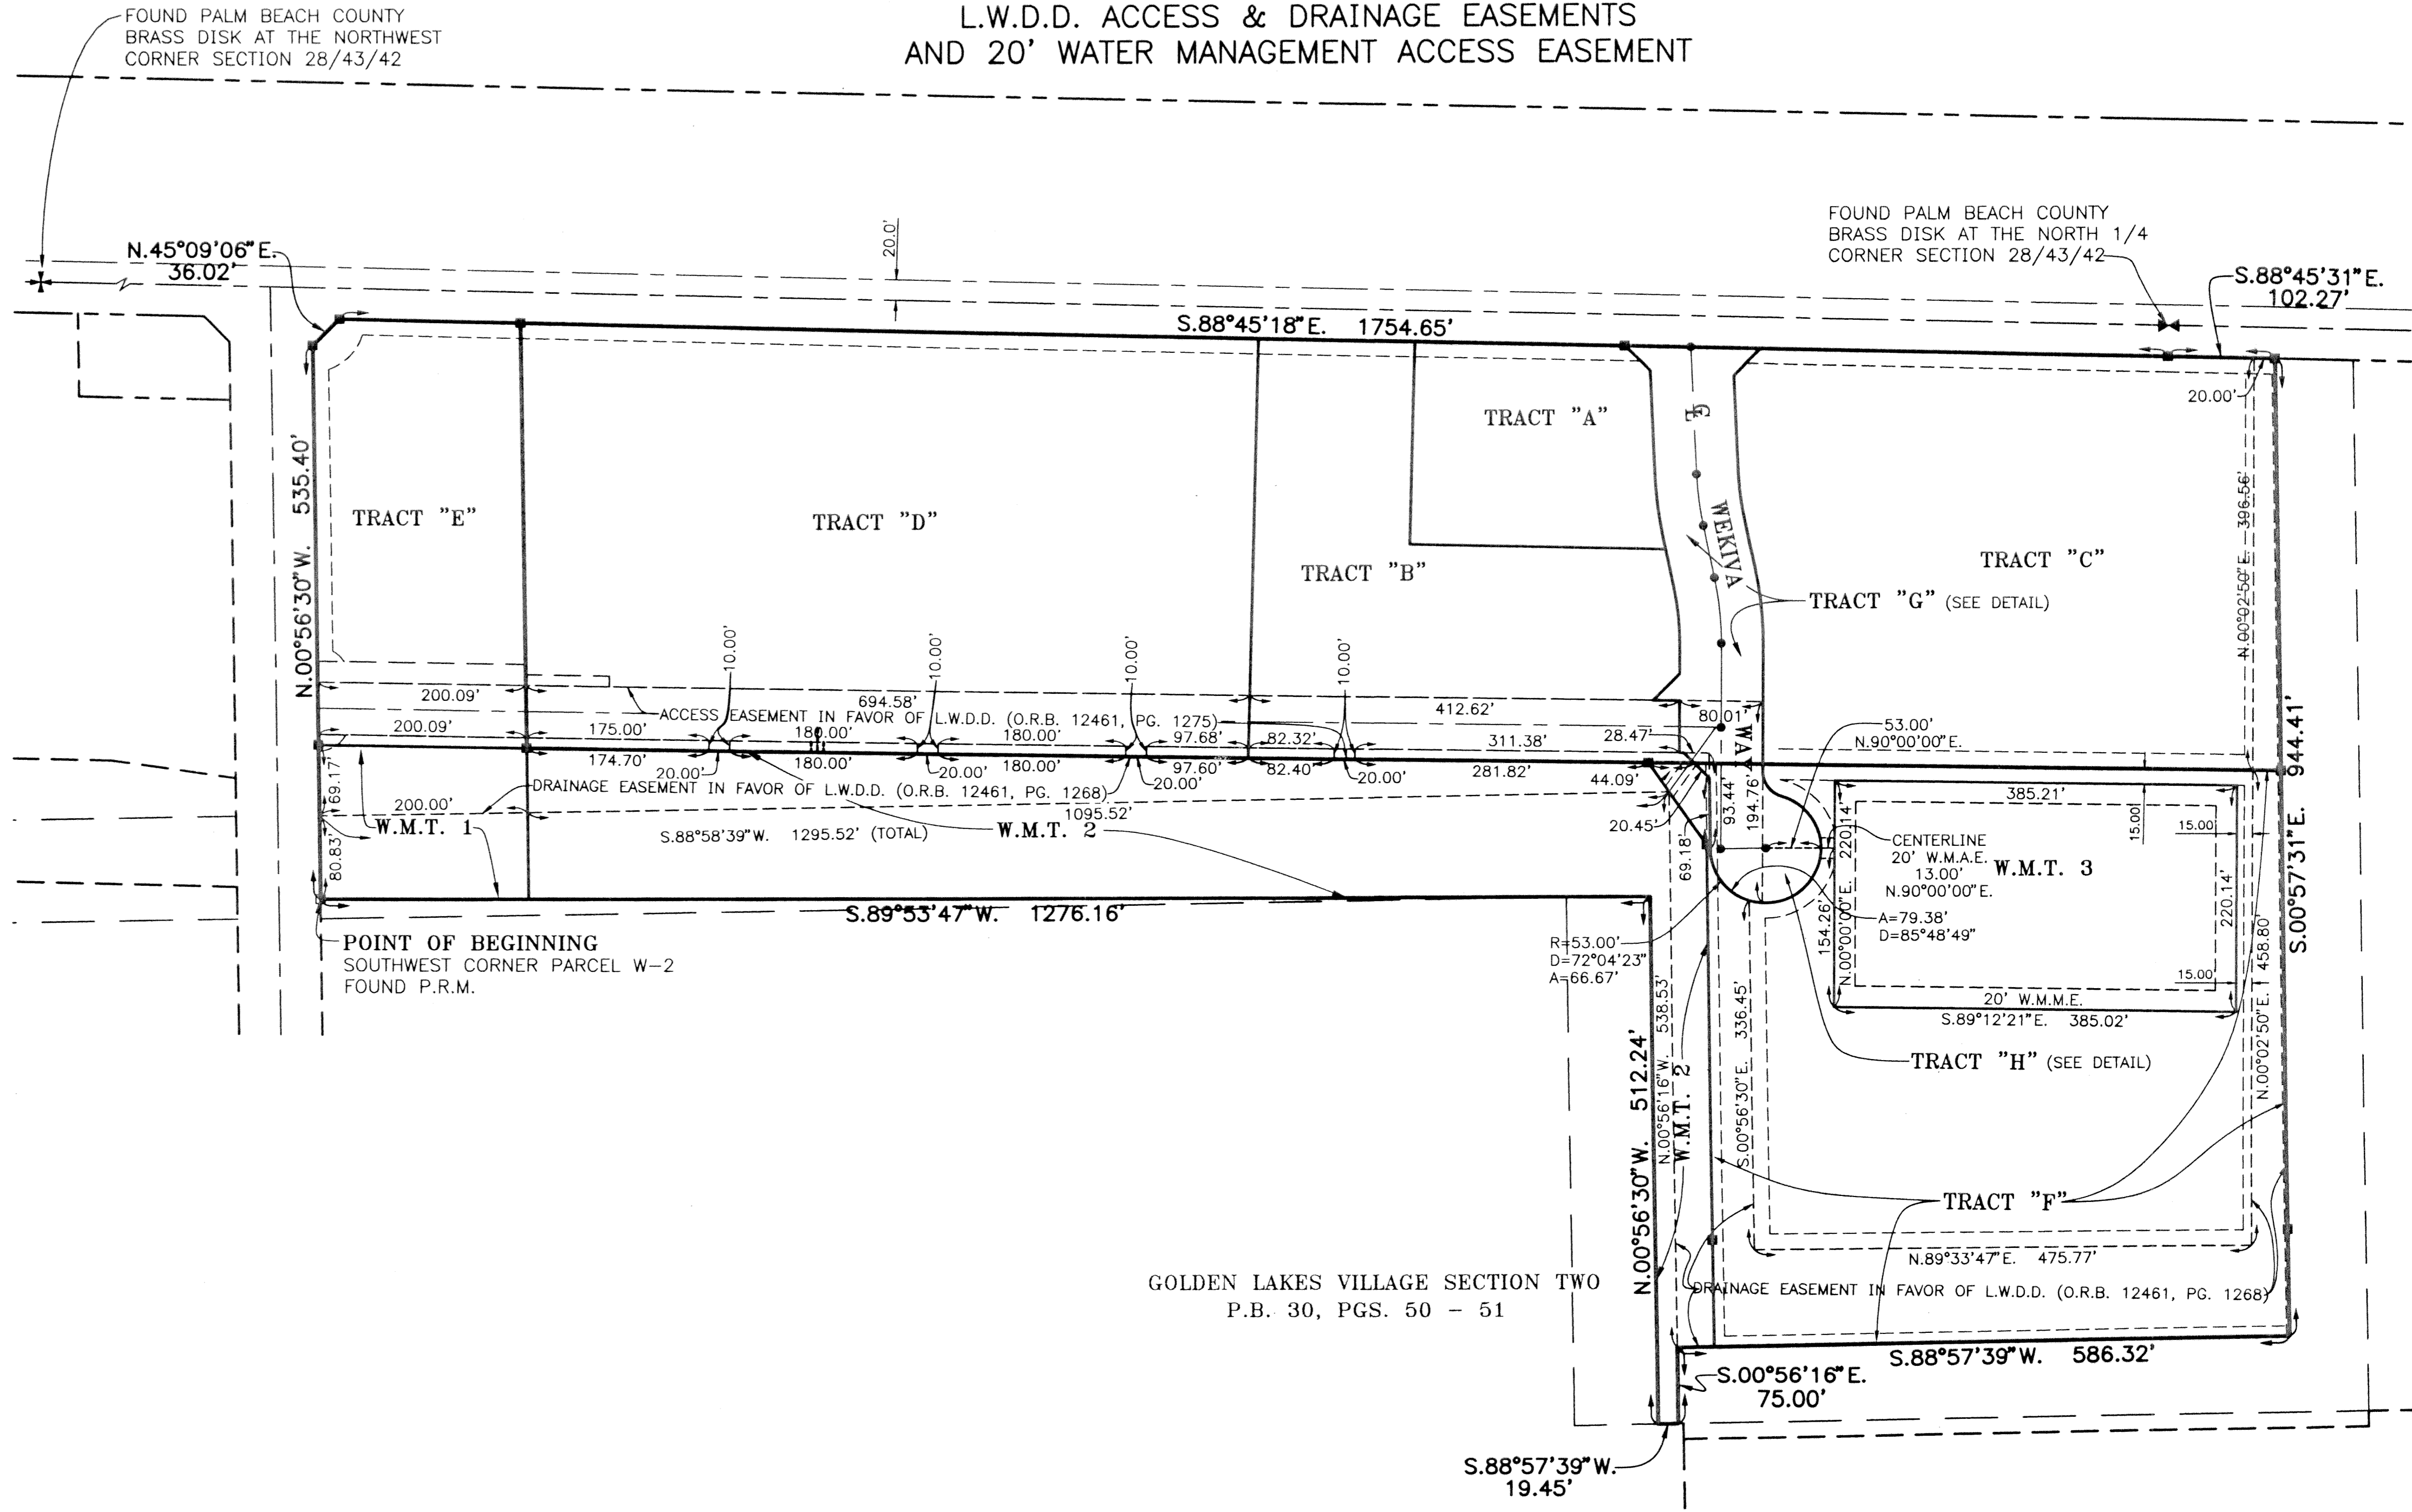

LEGEND:

- AC. - DENOTES ACRE(S)
- A - DENOTES ARC LENGTH OF CURVE
- D OR Δ - DENOTES CENTRAL (DELTA) ANGLE OF CURVE
- D.B. - DENOTES DEED BOOK
- FPL - DENOTES FLORIDA POWER & LIGHT COMPANY
- L.W.D.D. - DENOTES LAKE WORTH DRAINAGE DISTRICT
- L.B.E. - DENOTES LANDSCAPE BUFFER EASEMENT
- L.M. & S.E. - DENOTES LANDSCAPE MAINTENANCE & SIGN EASEMENT
- L.B. - DENOTES LICENSED BUSINESS
- L.A.E. - DENOTES LIMITED ACCESS EASEMENT
- O.R.B. - DENOTES OFFICIAL RECORD BOOK
- PG. - DENOTES PAGE
- P.R.M. - DENOTES PERMANENT REFERENCE MONUMENT
- P.B. - DENOTES PLAT BOOK
- R - DENOTES RADIUS OF CURVE
- RGE. - DENOTES RANGE
- R/W - DENOTES RIGHT-OF-WAY
- SEC. - DENOTES SECTION
- SQ. FT. - DENOTES SQUARE FOOT (FEET)
- S.R. - DENOTES STATE ROAD
- TWP. - DENOTES TOWNSHIP
- W.M.A.E. - DENOTES WATER MANAGEMENT ACCESS EASEMENT
- W.M.M.E. - DENOTES WATER MANAGEMENT MAINTENANCE EASEMENT
- W.M.T. - DENOTES WATER MANAGEMENT TRACT

SUBDIVISION OKEECHOBEE BLVD MUPD
BOOK 94
PAGE 195
FLOOD ZONE B
ZONING PDD
QUAD # 46
ZIP CODE 33411
TAX 818
FUD NAME

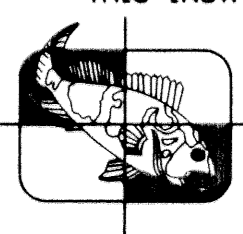THIS INSTRUMENT WAS PREPARED BY: WAYNE LARRY FISH IN THE OFFICES OF

W.L.FISH & COMPANY
 PROFESSIONAL SURVEYORS AND MAPPERS
 105 S. Narcissus Ave., Suite 712, West Palm Beach, Florida 33401
 Phone: (561)833-5001 L.B. 6216 Fax: (561)659-6745
 E-mail: mappers@wlfish.com