

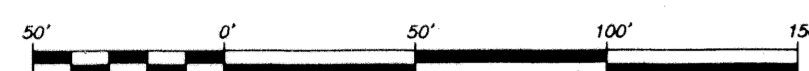


# LIBERTY BAY

A REPLAT OF SECTION 6, "THE RENAISSANCE", ACCORDING TO PLAT BOOK 90, PAGES 162-174, PALM BEACH COUNTY RECORDS LYING IN SECTION 15, TOWNSHIP 43 SOUTH, RANGE 42 EAST, CITY OF WEST PALM BEACH, PALM BEACH COUNTY, FLORIDA

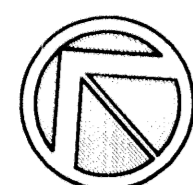


SCALE: 1 inch = 50 feet

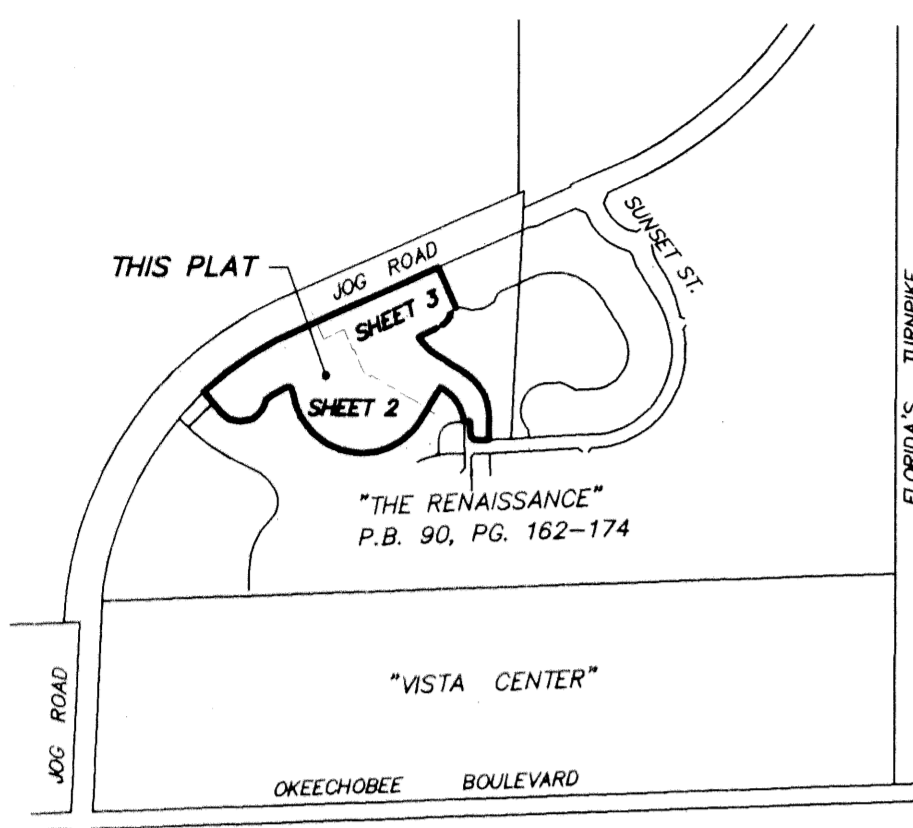

LOCATION MAP (NOT TO SCALE)

### AREA SUMMARY

LOTS 1 TO 194 (INCLUSIVE)	ACRES	SQUARE FEET
TRACT 'A'	4.442	193,494
TRACT 'B'	0.731	31,847
TRACT 'C'	0.038	1664
TRACT 'D'	0.178	7749
TRACT 'E'	0.032	1379
TRACT 'F'	0.051	2211
TRACT 'G'	0.257	11,174
TRACT 'H'	0.056	2459
TRACT 'I'	0.029	1261
TRACT 'J'	0.049	2121
<b>TOTAL AREA</b>	<b>21.70</b>	<b>945,252</b>

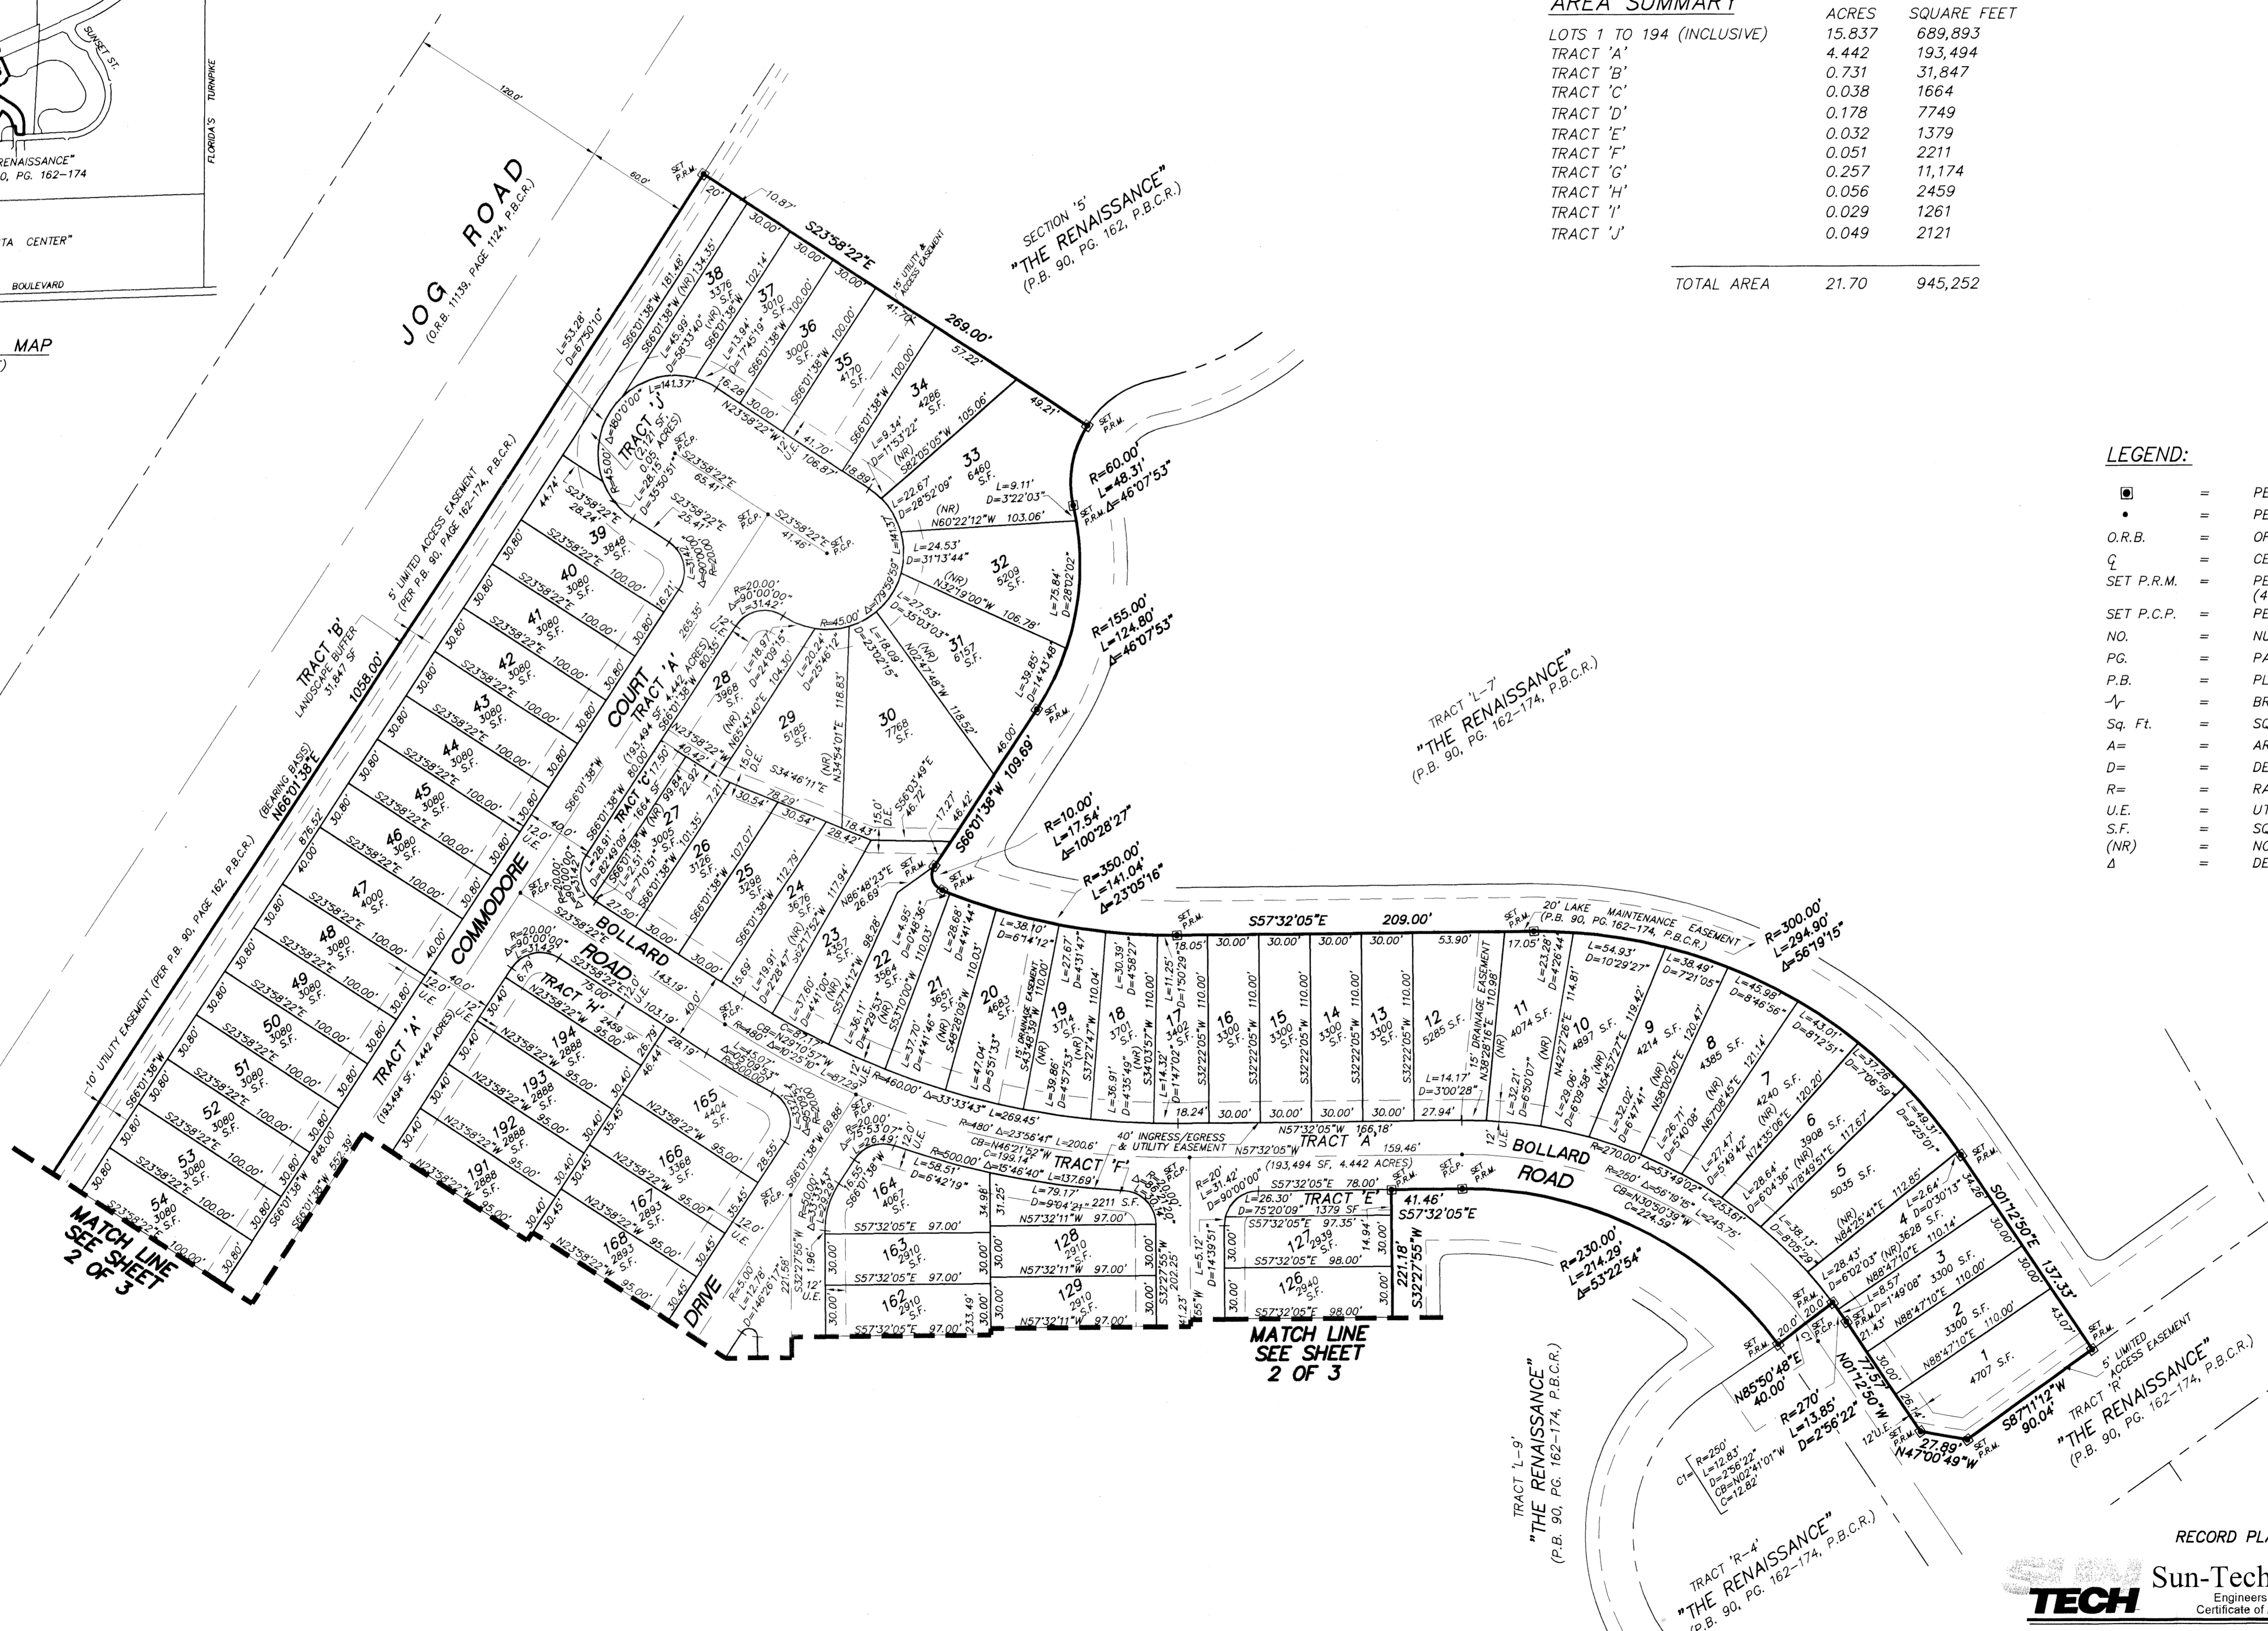

### LEGEND:

- = PERMANENT REFERENCE MONUMENT
- = PERMANENT CONTROL POINT
- O.R.B. = OFFICIAL RECORDS BOOK
- CL = CENTERLINE
- SET P.R.M. = PERMANENT REFERENCE MONUMENT (4" x 4" CONCRETE MONUMENT) # 5898
- SET P.C.P. = PERMANENT CONTROL POINT #5998
- NO. = NUMBER
- PG. = PAGE
- P.B. = PLAT BOOK
- |> = BREAK IN LINE SCALE
- Sq. Ft. = SQUARE FEET
- A = ARC
- D = DELTA
- R = RADIUS
- U.E. = UTILITY EASEMENT
- S.F. = SQUARE FEET
- (NR) = NOT RADIAL
- Δ = DELTA

MATCH LINE SEE SHEET 2 OF 3

MATCH LINE SEE SHEET 2 OF 3

RECORD PLAT PREPARED BY:

**SUN TECH** Sun-Tech Engineering, Inc.  
Engineers - Planners - Surveyors  
Certificate of Authorization Number LB 7019

1600 West Oakland Park Boulevard Phone (954)777-3123  
Ft. Lauderdale, FL 33311 Fax (954)777-3114  
E-Mail: suntech@suntechengineering.com