


# "HYPOLUXO VILLAGE - M.U.P.D."

A REPLAT OF A PORTION OF TRACTS 1 AND 2 OF "AMENDED PLAT OF SEC. 12, TWP. 45 S R. 42 E.", P.B. 9, PAGE 74  
SECTION 12, TOWNSHIP 45 SOUTH, RANGE 42 EAST  
PALM BEACH COUNTY-FLORIDA

PREPARED BY  
**PULICE LAND SURVEYORS, INC.**

CERTIFICATE OF AUTHORIZATION LB3870  
5381 NOB HILL ROAD  
SUNRISE, FLORIDA 33351  
(954) 572-1777  
FAX (954) 572-1778  
AUGUST 2001

STATE OF FLORIDA  
COUNTY OF PALM BEACH  
THIS PLAT WAS FILED FOR RECORD AT \_\_\_\_\_ M.,  
THIS \_\_\_\_\_ DAY OF \_\_\_\_\_, AND  
DULY RECORDED IN PLAT BOOK NUMBER \_\_\_\_\_  
AT PAGE \_\_\_\_\_  
DOROTHY H. WILKEN  
CLERK OF THE CIRCUIT COURT  
  
BY: \_\_\_\_\_  
DEPUTY CLERK

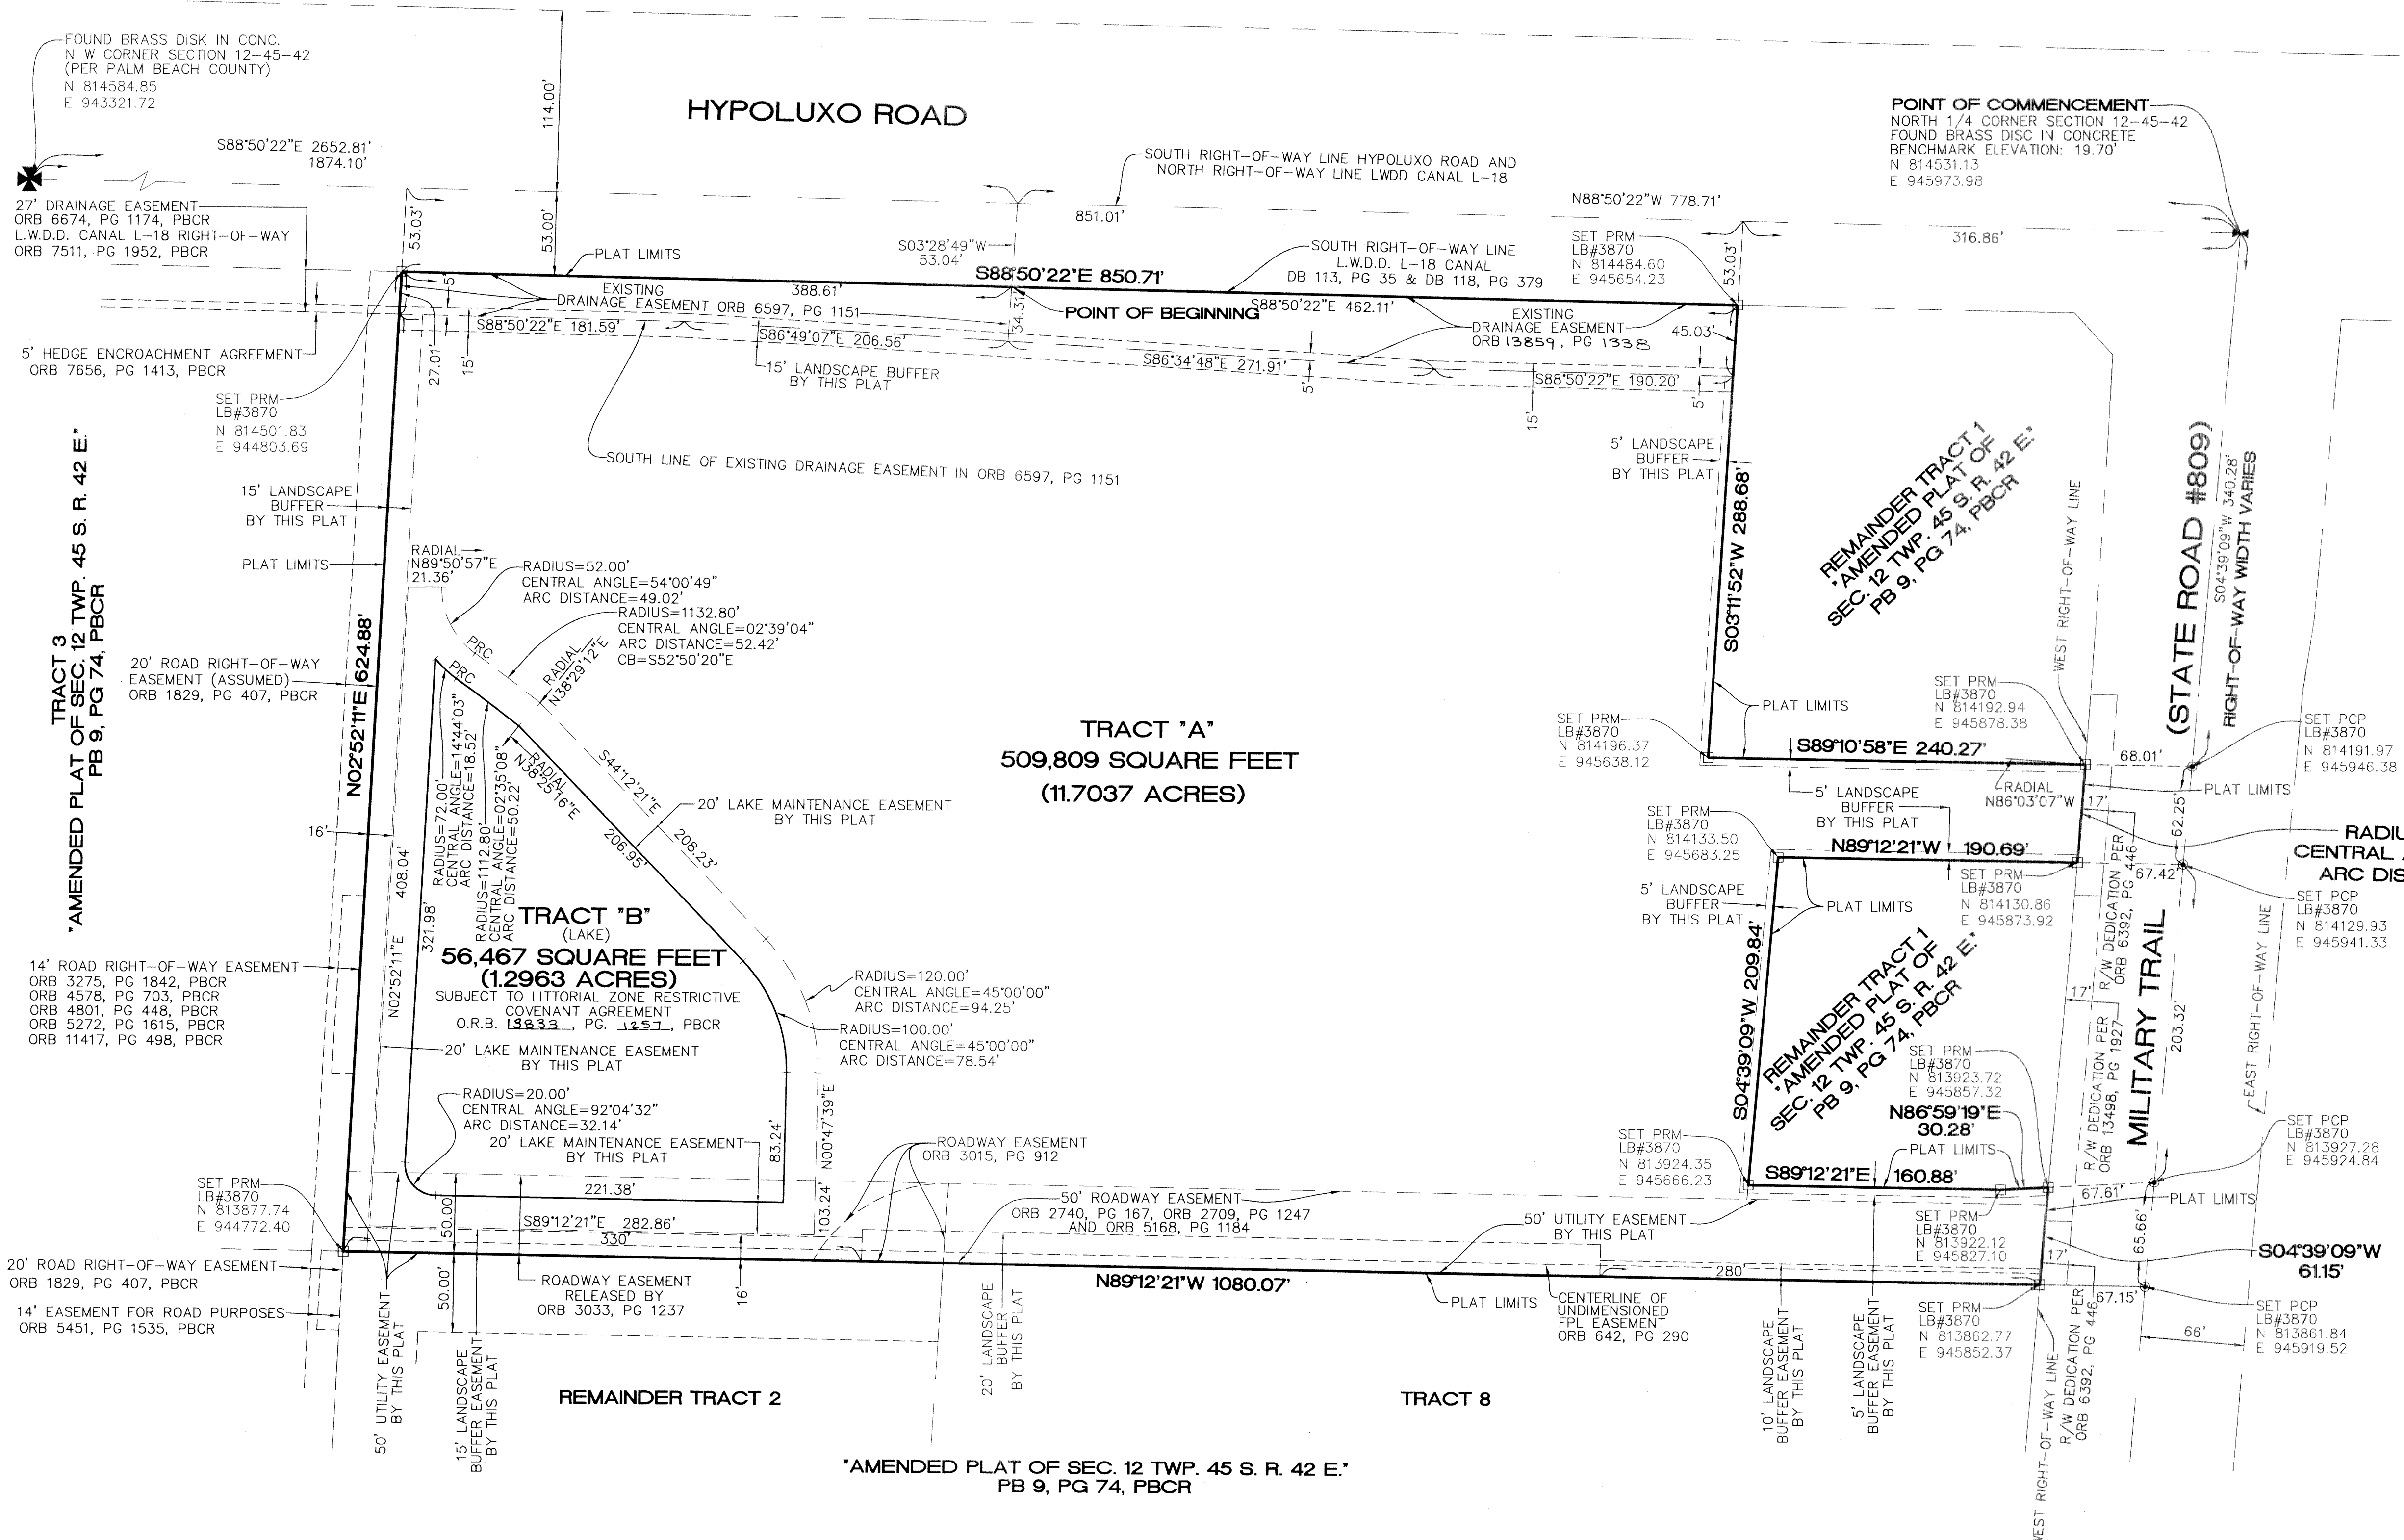

SUBDIVISION: Hypoluxo Village  
BOOK: 95  
PAGE: 190  
FLOOD ZONE: B  
QUAD: 34  
SE: 42  
TAX: 422  
PUD NAME: MUPD

