
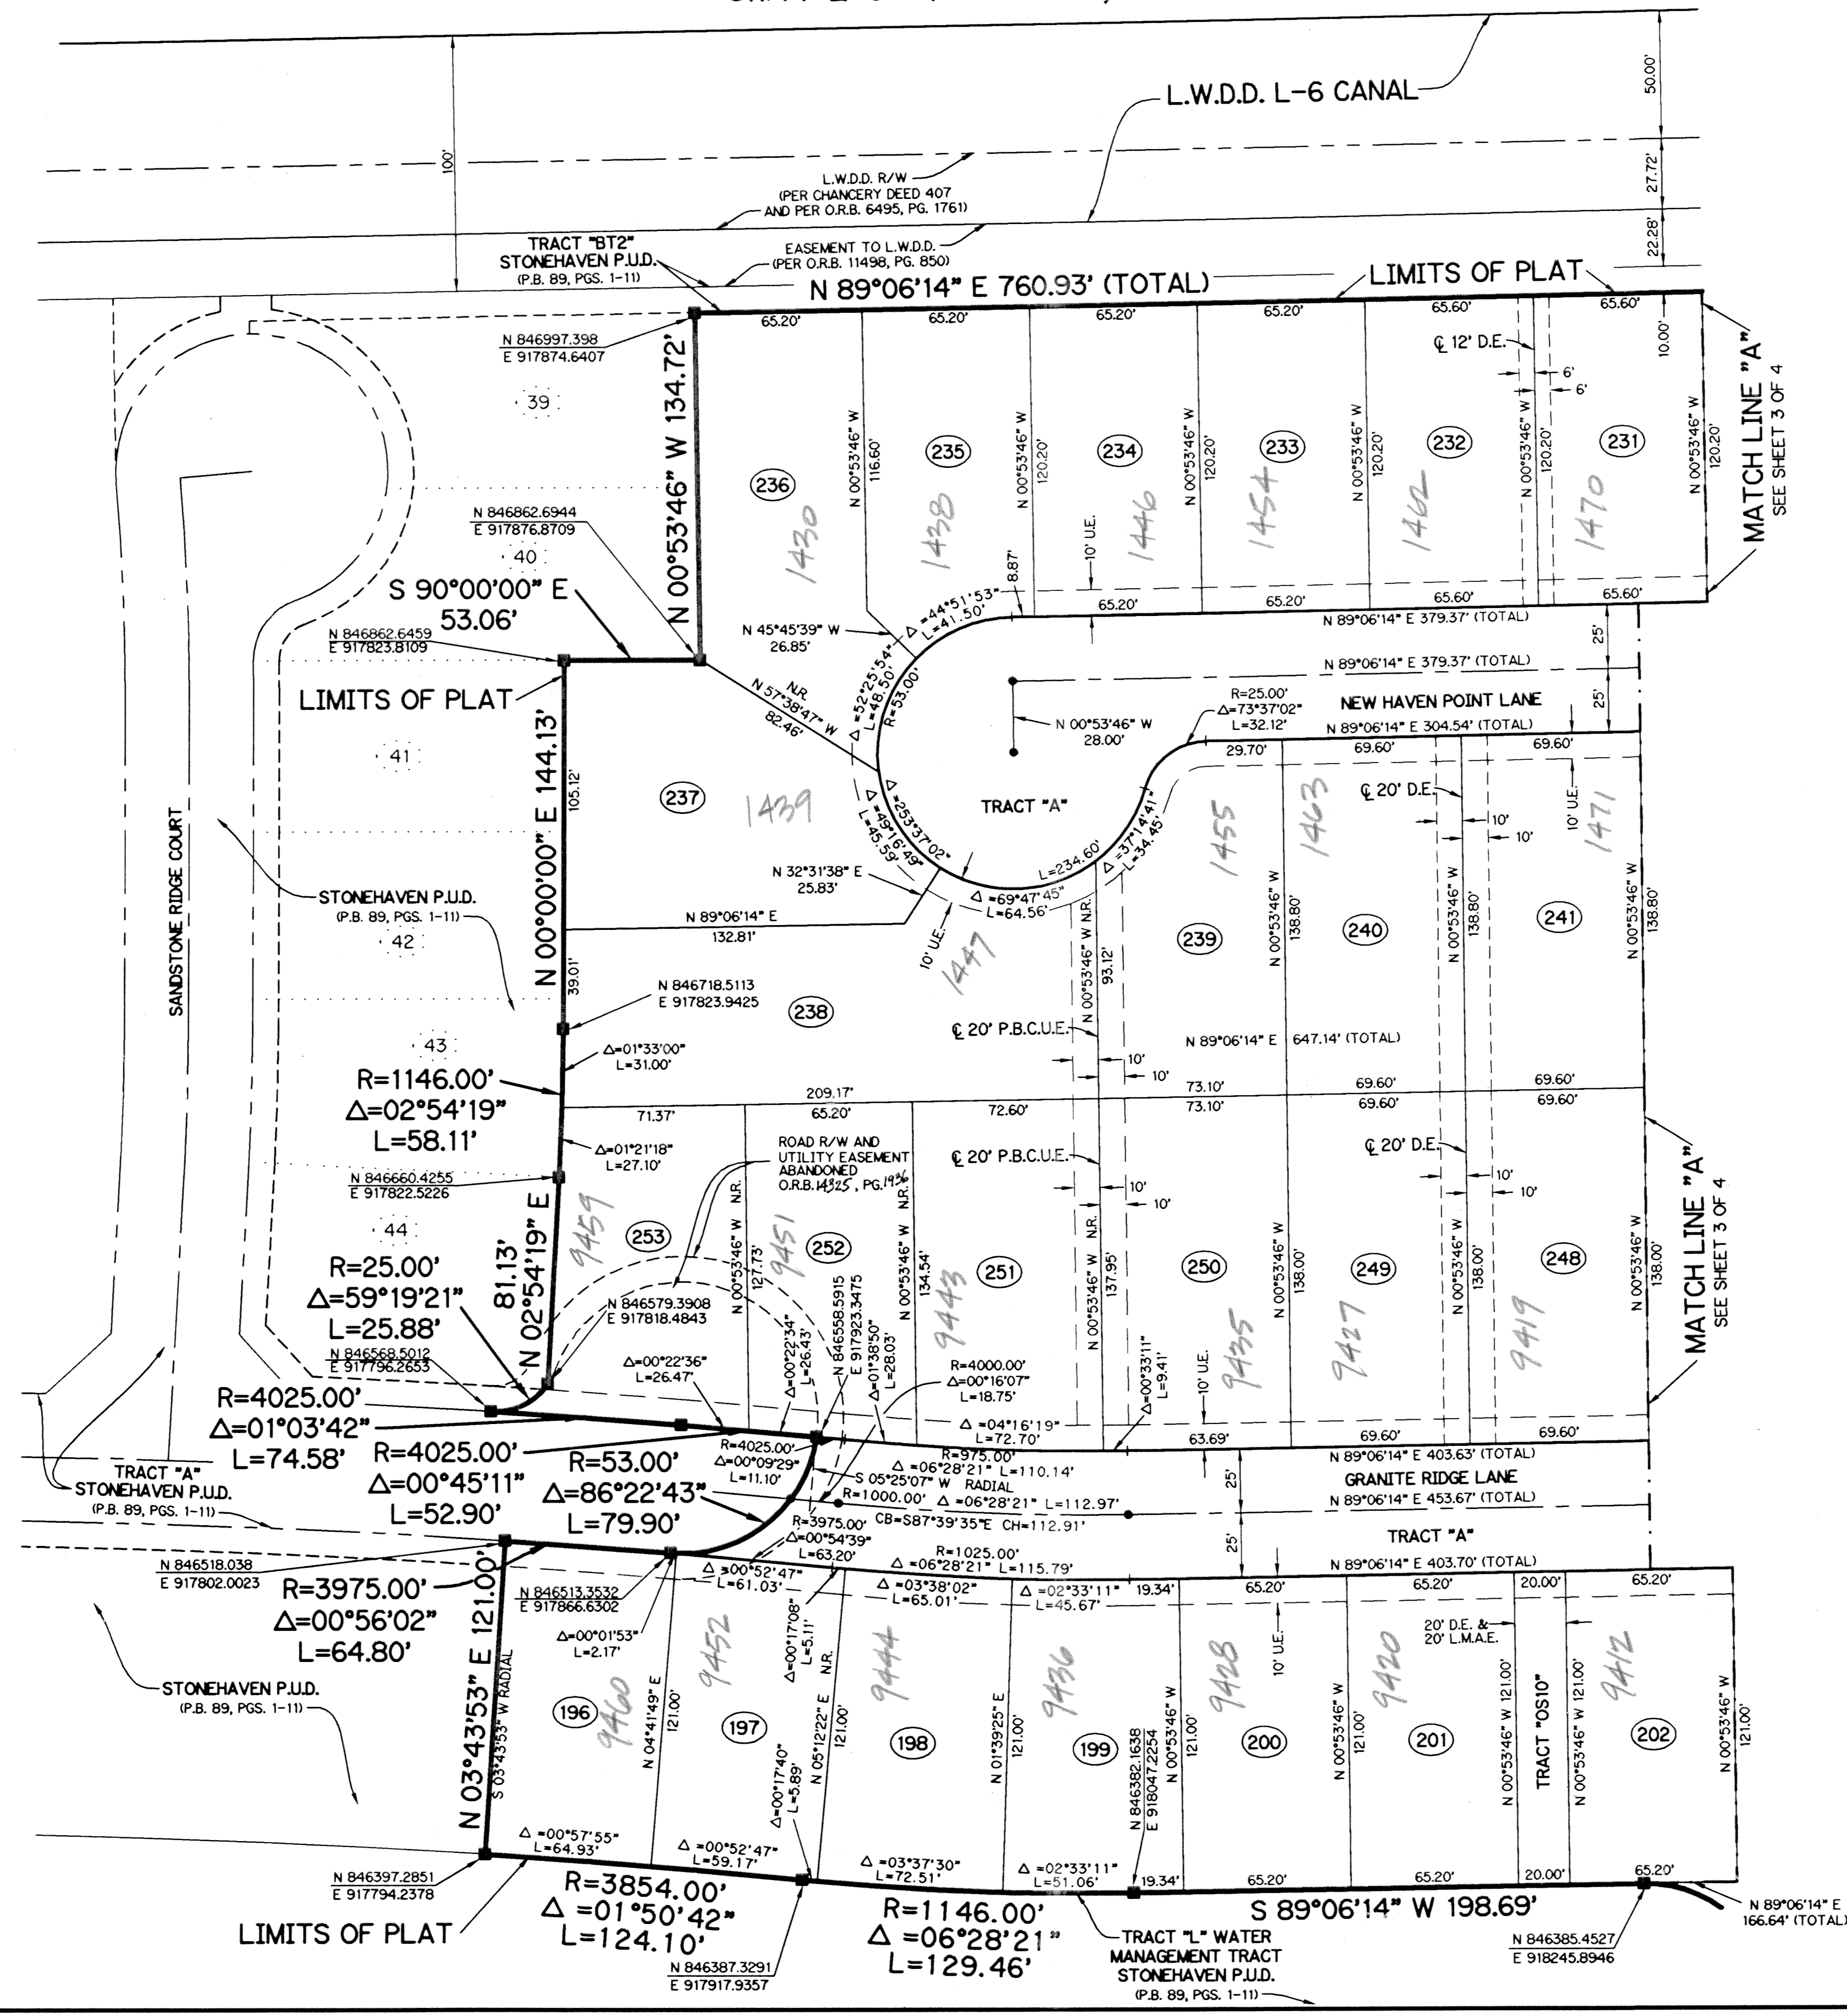


# STONEHAVEN, P.U.D. - PLAT 3

BEING A REPLAT OF ALL OF TRACT "B" AND A PORTION OF TRACT "A", STONEHAVEN, P.U.D. ACCORDING TO THE PLAT THEREOF RECORDED IN PLAT BOOK 89, PAGES 1 THROUGH 11 AND ALL OF TRACTS "B1 AND "B2", STONEHAVEN, P.U.D. - PLAT TWO, ACCORDING TO THE PLAT THEREOF RECORDED IN PLAT BOOK 93, PAGES 120 THROUGH 122 OF THE PUBLIC RECORDS OF PALM BEACH COUNTY, FLORIDA LYING IN SECTION 7, TOWNSHIP 44 SOUTH, RANGE 42 EAST, PALM BEACH COUNTY, FLORIDA  
SHEET 2 OF 4 APRIL, 2002

THIS INSTRUMENT PREPARED BY  
WILBUR F. DIVINE, P.S.M. 4190, STATE OF FLORIDA  
LAWSON, NOBLE AND WEBB, INC.  
ENGINEERS PLANNERS SURVEYORS  
420 COLUMBIA DRIVE  
WEST PALM BEACH, FLORIDA 33409  
LB-6674

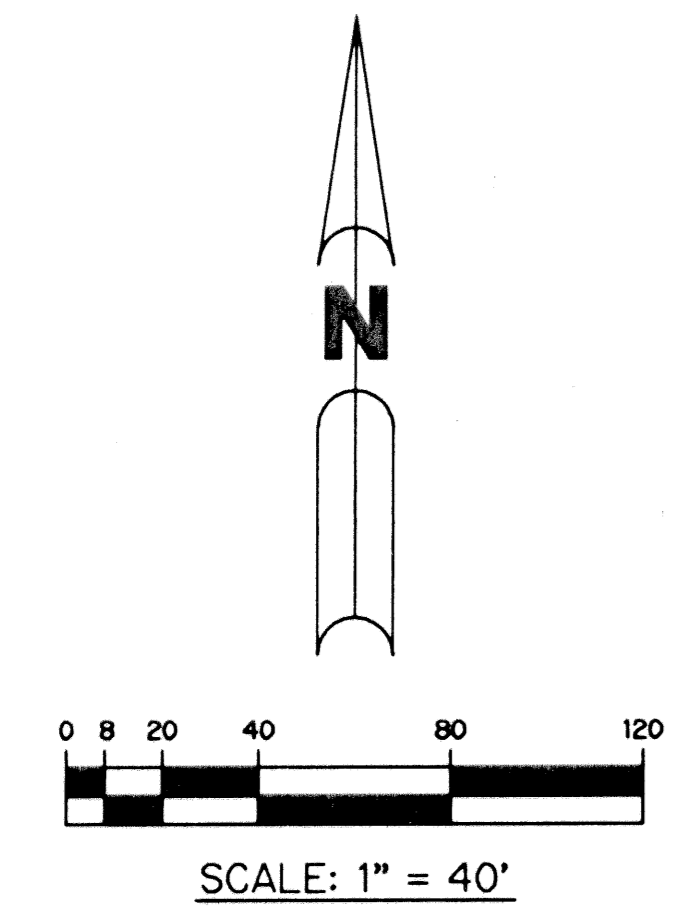

### LEGEND:

- - SET PERMANENT REFERENCE MONUMENT, L.B. #6674
- - FOUND PERMANENT REFERENCE MONUMENT, L.B. #6674
- - SET PERMANENT CONTROL POINT, L.B. #6674
- - FOUND PERMANENT CONTROL POINT, L.B. #6674
- △ - DELTA ANGLE
- B.E. - BUFFER EASEMENT
- CB - CHORD BEARING
- CH - CHORD DISTANCE
- C - CENTERLINE
- D.B. - DEED BOOK
- D.E. - DRAINAGE EASEMENT
- L - ARC LENGTH
- L.A.E. - LIMITED ACCESS EASEMENT
- L.M.A.E. - LAKE MAINTENANCE ACCESS EASEMENT
- L.M.E. - LAKE MAINTENANCE EASEMENT
- L.W.D.D. - LAKE WORTH DRAINAGE DISTRICT
- N.R. - NOT RADIAL
- N.T.S. - NOT TO SCALE
- O.R.B. - OFFICIAL RECORD BOOK
- P.B. - PLAT BOOK
- P.G.S. - PAGES
- P.S.M. - PROFESSIONAL SURVEYOR AND MAPPER
- R - RADIUS
- RAD. - RADIAL
- R/W - RIGHT-OF-WAY
- S.T. - SURVEY TIE
- U.E. - UTILITY EASEMENT
- P.B.C.U.E. - PALM BEACH COUNTY UTILITY EASEMENT
- N 737648.0171  
E 905258.2326 - DENOTES STATE PLANE COORDINATES

### NOTE:

COORDINATES SHOWN ARE GRID COORDINATES  
DATUM = NAD 83 (1990 ADJUSTMENT)  
ZONE = FLORIDA EAST ZONE  
LINEAR UNIT = U.S. SURVEY FEET  
COORDINATE SYSTEM = 1983 STATE PLANE TRANSVERSE MERCATOR PROJECTION  
ALL DISTANCES ARE GROUND  
SCALE FACTOR = 1.0000193  
N 01°38'57" E (PLAT BEARING)  
N 01°35'48" E (GRID BEARING)  
(PLAT TO GRID 00°03'09" COUNTER CLOCKWISE)

SUBDIVISION STONEHAVEN PLAT 3  
BOOK 97  
FLOOD ZONE B  
LEAD # 47  
SE  
LAZ 1010  
PUD NAME STONEHAVEN PUD

