
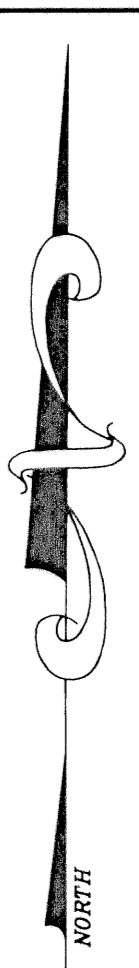


- LEGEND:**
- D= DELTA (CENTRAL ANGLE)
 - L= LENGTH
 - R= RADIUS
 - PSM= PROFESSIONAL SURVEYOR AND MAPPER
 - PLS= PROFESSIONAL LAND SURVEYOR
 - LAE= LIMITED ACCESS EASEMENT
 - MREE= MAINTENANCE ROOF AND EAVES EASEMENT
 - UE= UTILITY EASEMENT
 - DE NO.1= DRAINAGE EASEMENT No. 1
 - IDE G-1= INTERIOR DRAINAGE EASEMENT No. G-1
 - WMT= WATER MANAGEMENT TRACT
 - ORB= OFFICIAL RECORD BOOK
 - P.B.= PLAT BOOK
 - P.C.= PAGE
 - (R)= RADIAL
 - ☒ = SET PERMANENT REFERENCE MONUMENT "LB 4318" (UNLESS OTHERWISE NOTED)
 - = PERMANENT CONTROL POINT "LB 4318"
 - LME= LAKE MAINTENANCE EASEMENT
 - Q= CENTERLINE
 - LMAE= LAKE MAINTENANCE ACCESS EASEMENT
 - LWDD= LAKE WORTH DRAINAGE DISTRICT
 - CB= CHORD BEARING
 - CD= CHORD DISTANCE
 - PBC= PALM BEACH COUNTY

OLYMPIA - PLAT II
 BEING A REPLAT OF A PORTION OF BLOCKS 19 AND 20 OF PALM BEACH FARMS COMPANY PLAT No. 3, AS RECORDED IN PLAT BOOK 2, PAGES 45 THROUGH 54 OF THE PUBLIC RECORDS OF PALM BEACH COUNTY FLORIDA. BEING IN PORTIONS OF SECTIONS 17, 18 AND 19, TOWNSHIP 44 SOUTH, RANGE 42 EAST, VILLAGE OF WELLINGTON, PALM BEACH COUNTY, FLORIDA
 SHEET 5 OF 24
 DECEMBER 2002


GRAPHIC SCALE

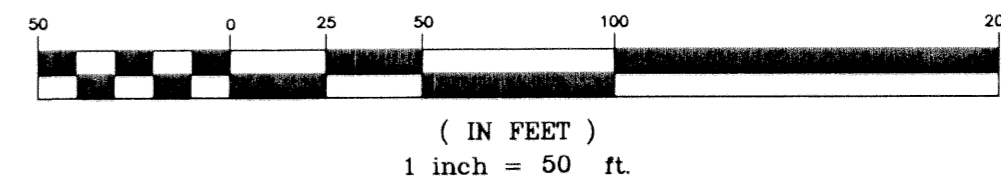

OLYMPIA PLAT I
 (PLAT BOOK 93, PAGES 135-161)

TRACT B-13
 N 90°00'00" E 1362.18' (PLAT BOOK 93, PAGES 135-161)

LIMITS OF PLAT

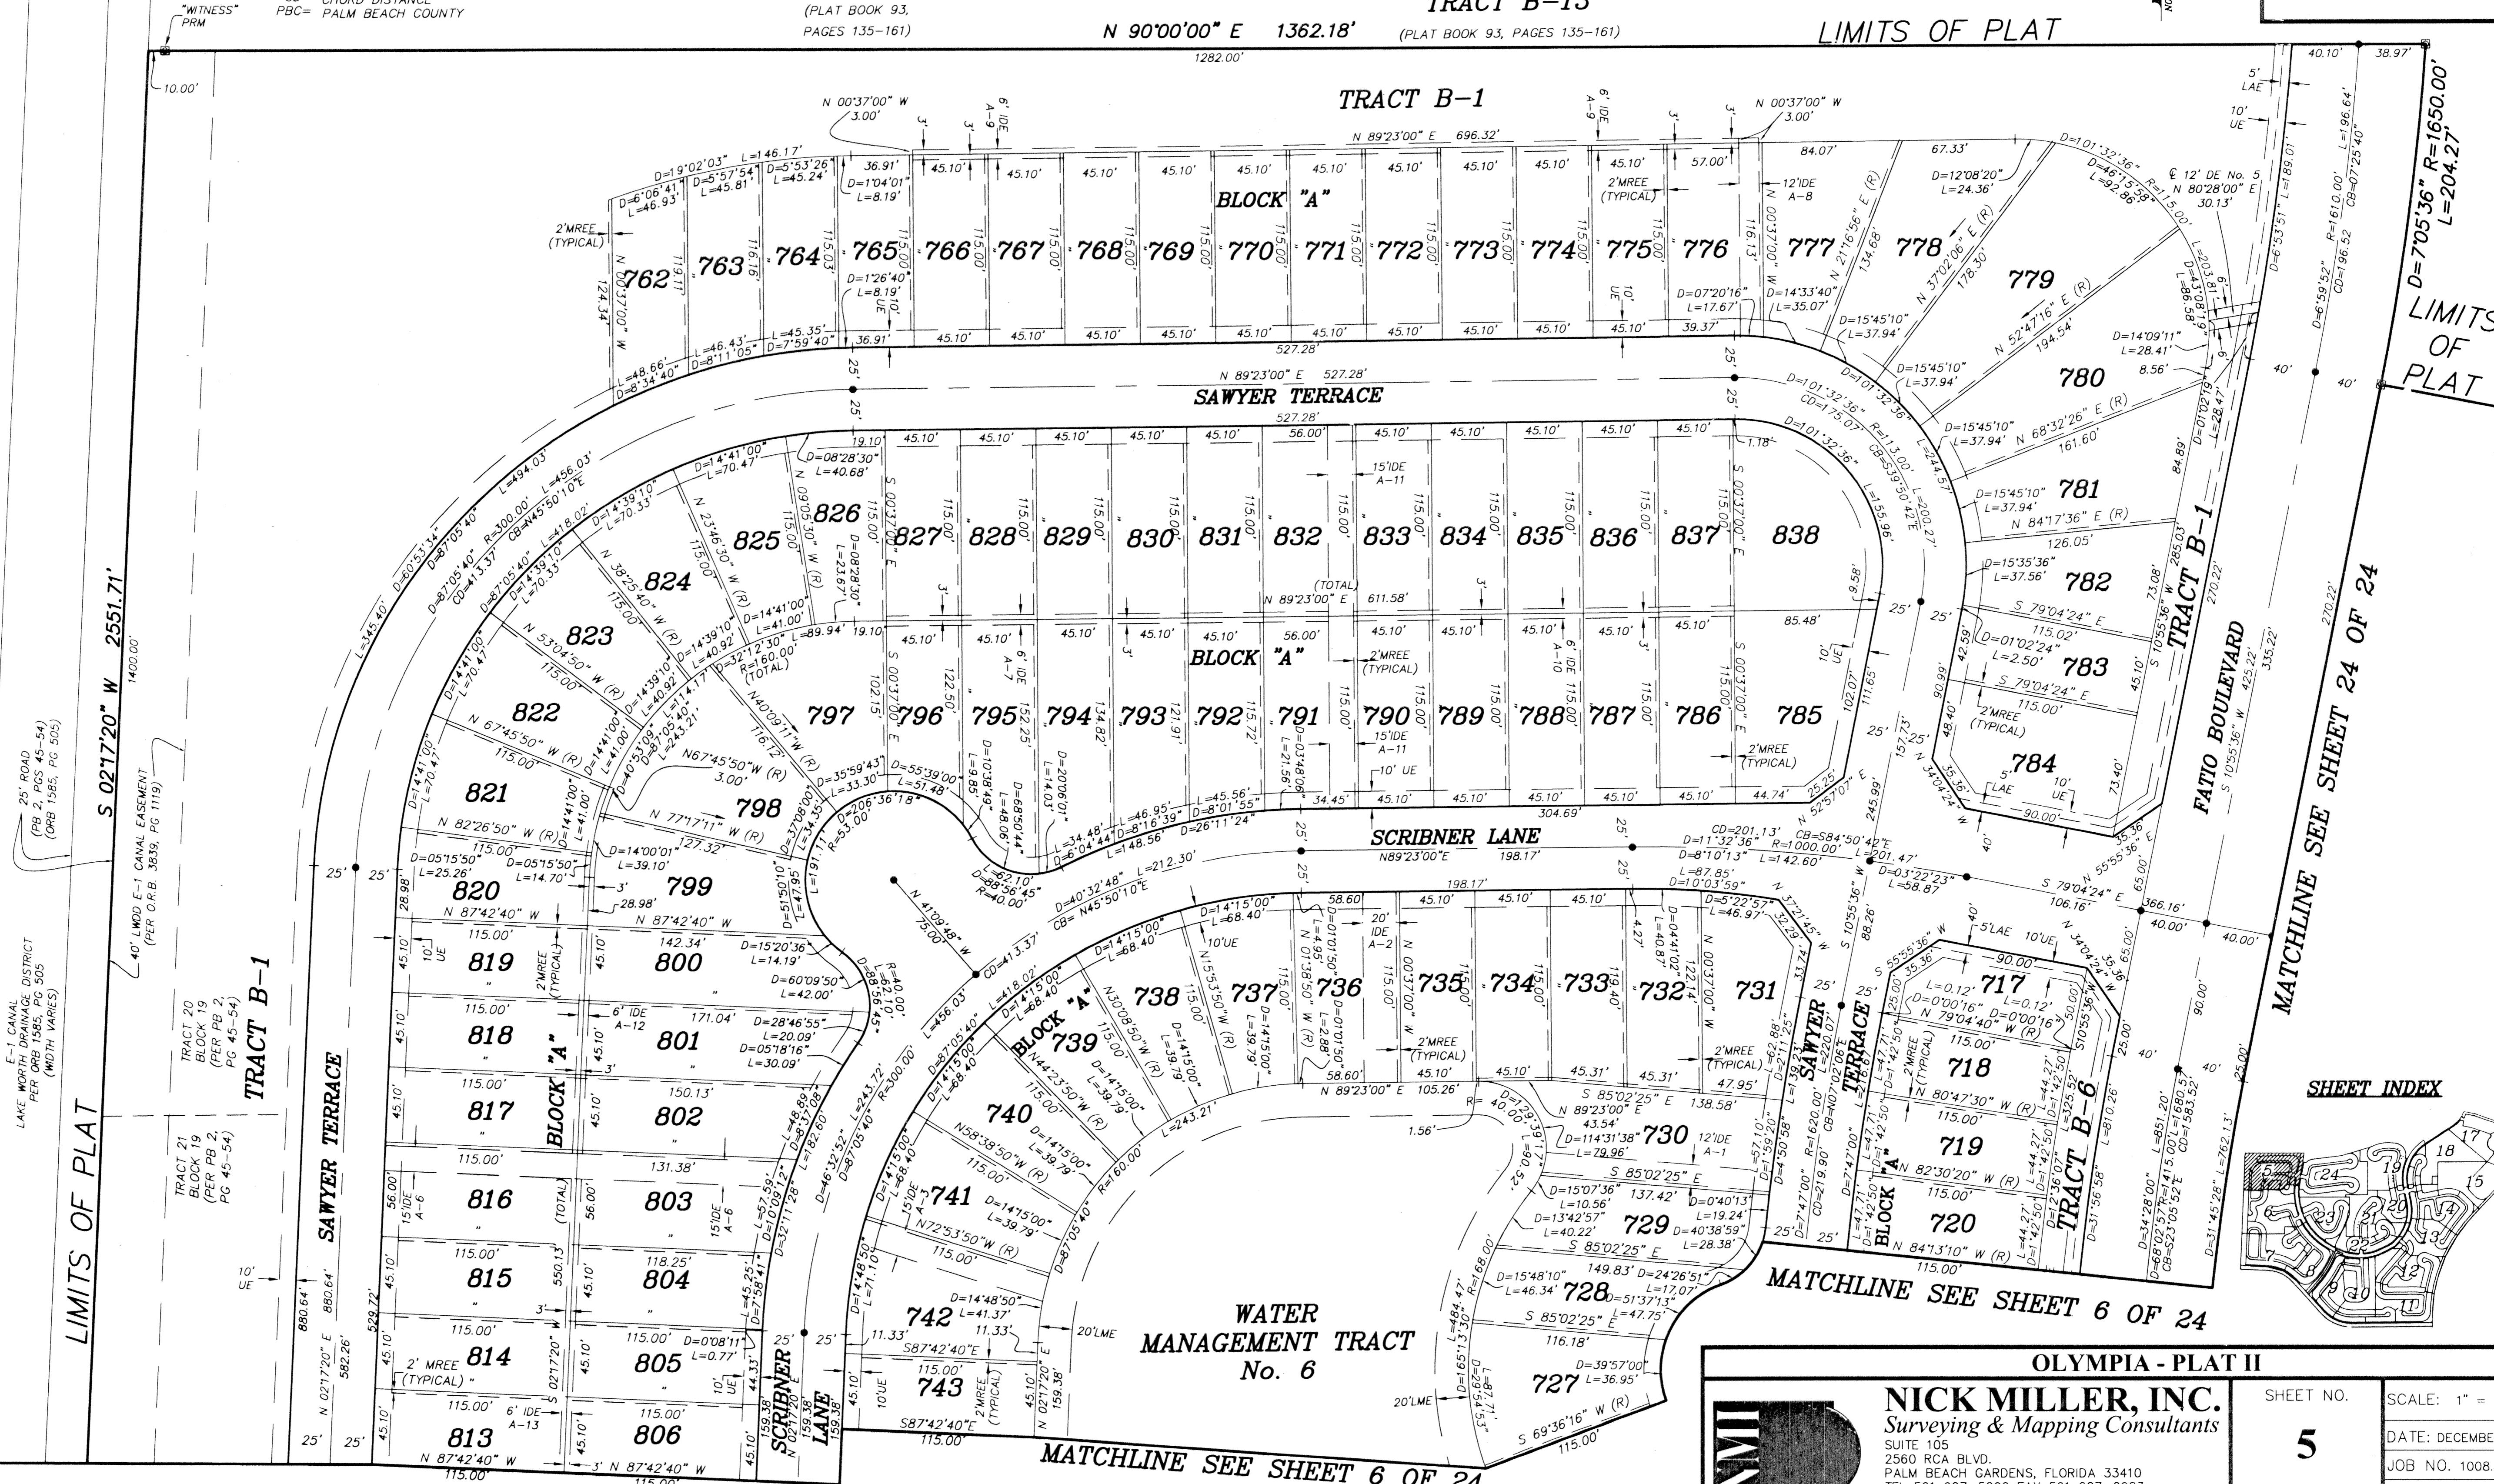

LIMITS OF PLAT

TRACT B-1
 S 02°17'20" W 2551.71'
 1400.00'

E-1 CANAL
 LAKE WORTH DRAINAGE DISTRICT
 PER OR.B. 585, PG. 505
 (WIDTH VARIES)


25' ROAD
 (OR.B. 2, PGS. 45-54)
 (ORB 1585, PG. 505)

40' LMD E-1 CANAL EASEMENT
 (PER O.R.B. 3839, PG. 1119)

TRACT 20
 BLOCK 19
 (PER PB 2,
 PG. 45-54)

TRACT 21
 BLOCK 19
 (PER PB 2,
 PG. 45-54)

SHEET INDEX

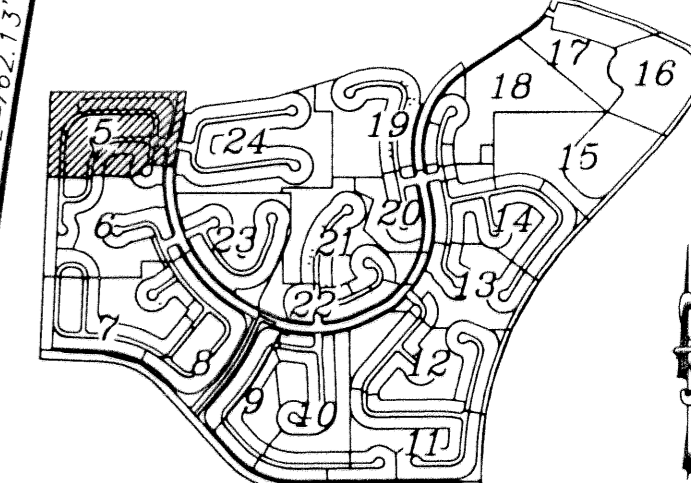

WATER MANAGEMENT TRACT No. 6

MATCHLINE SEE SHEET 6 OF 24

MATCHLINE SEE SHEET 6 OF 24

OLYMPIA - PLAT II

NICK MILLER, INC.
 Surveying & Mapping Consultants

SUITE 105
 2560 RCA BLVD.
 PALM BEACH GARDENS, FLORIDA 33410
 TEL 561 627-5200 FAX 561 627-0983
 D.B.P.R. LICENSED BUSINESS No. 4318

SHEET NO.	SCALE: 1" = 50'
5	DATE: DECEMBER 2002
	JOB NO. 1008.044
	FILE: PHASE II