
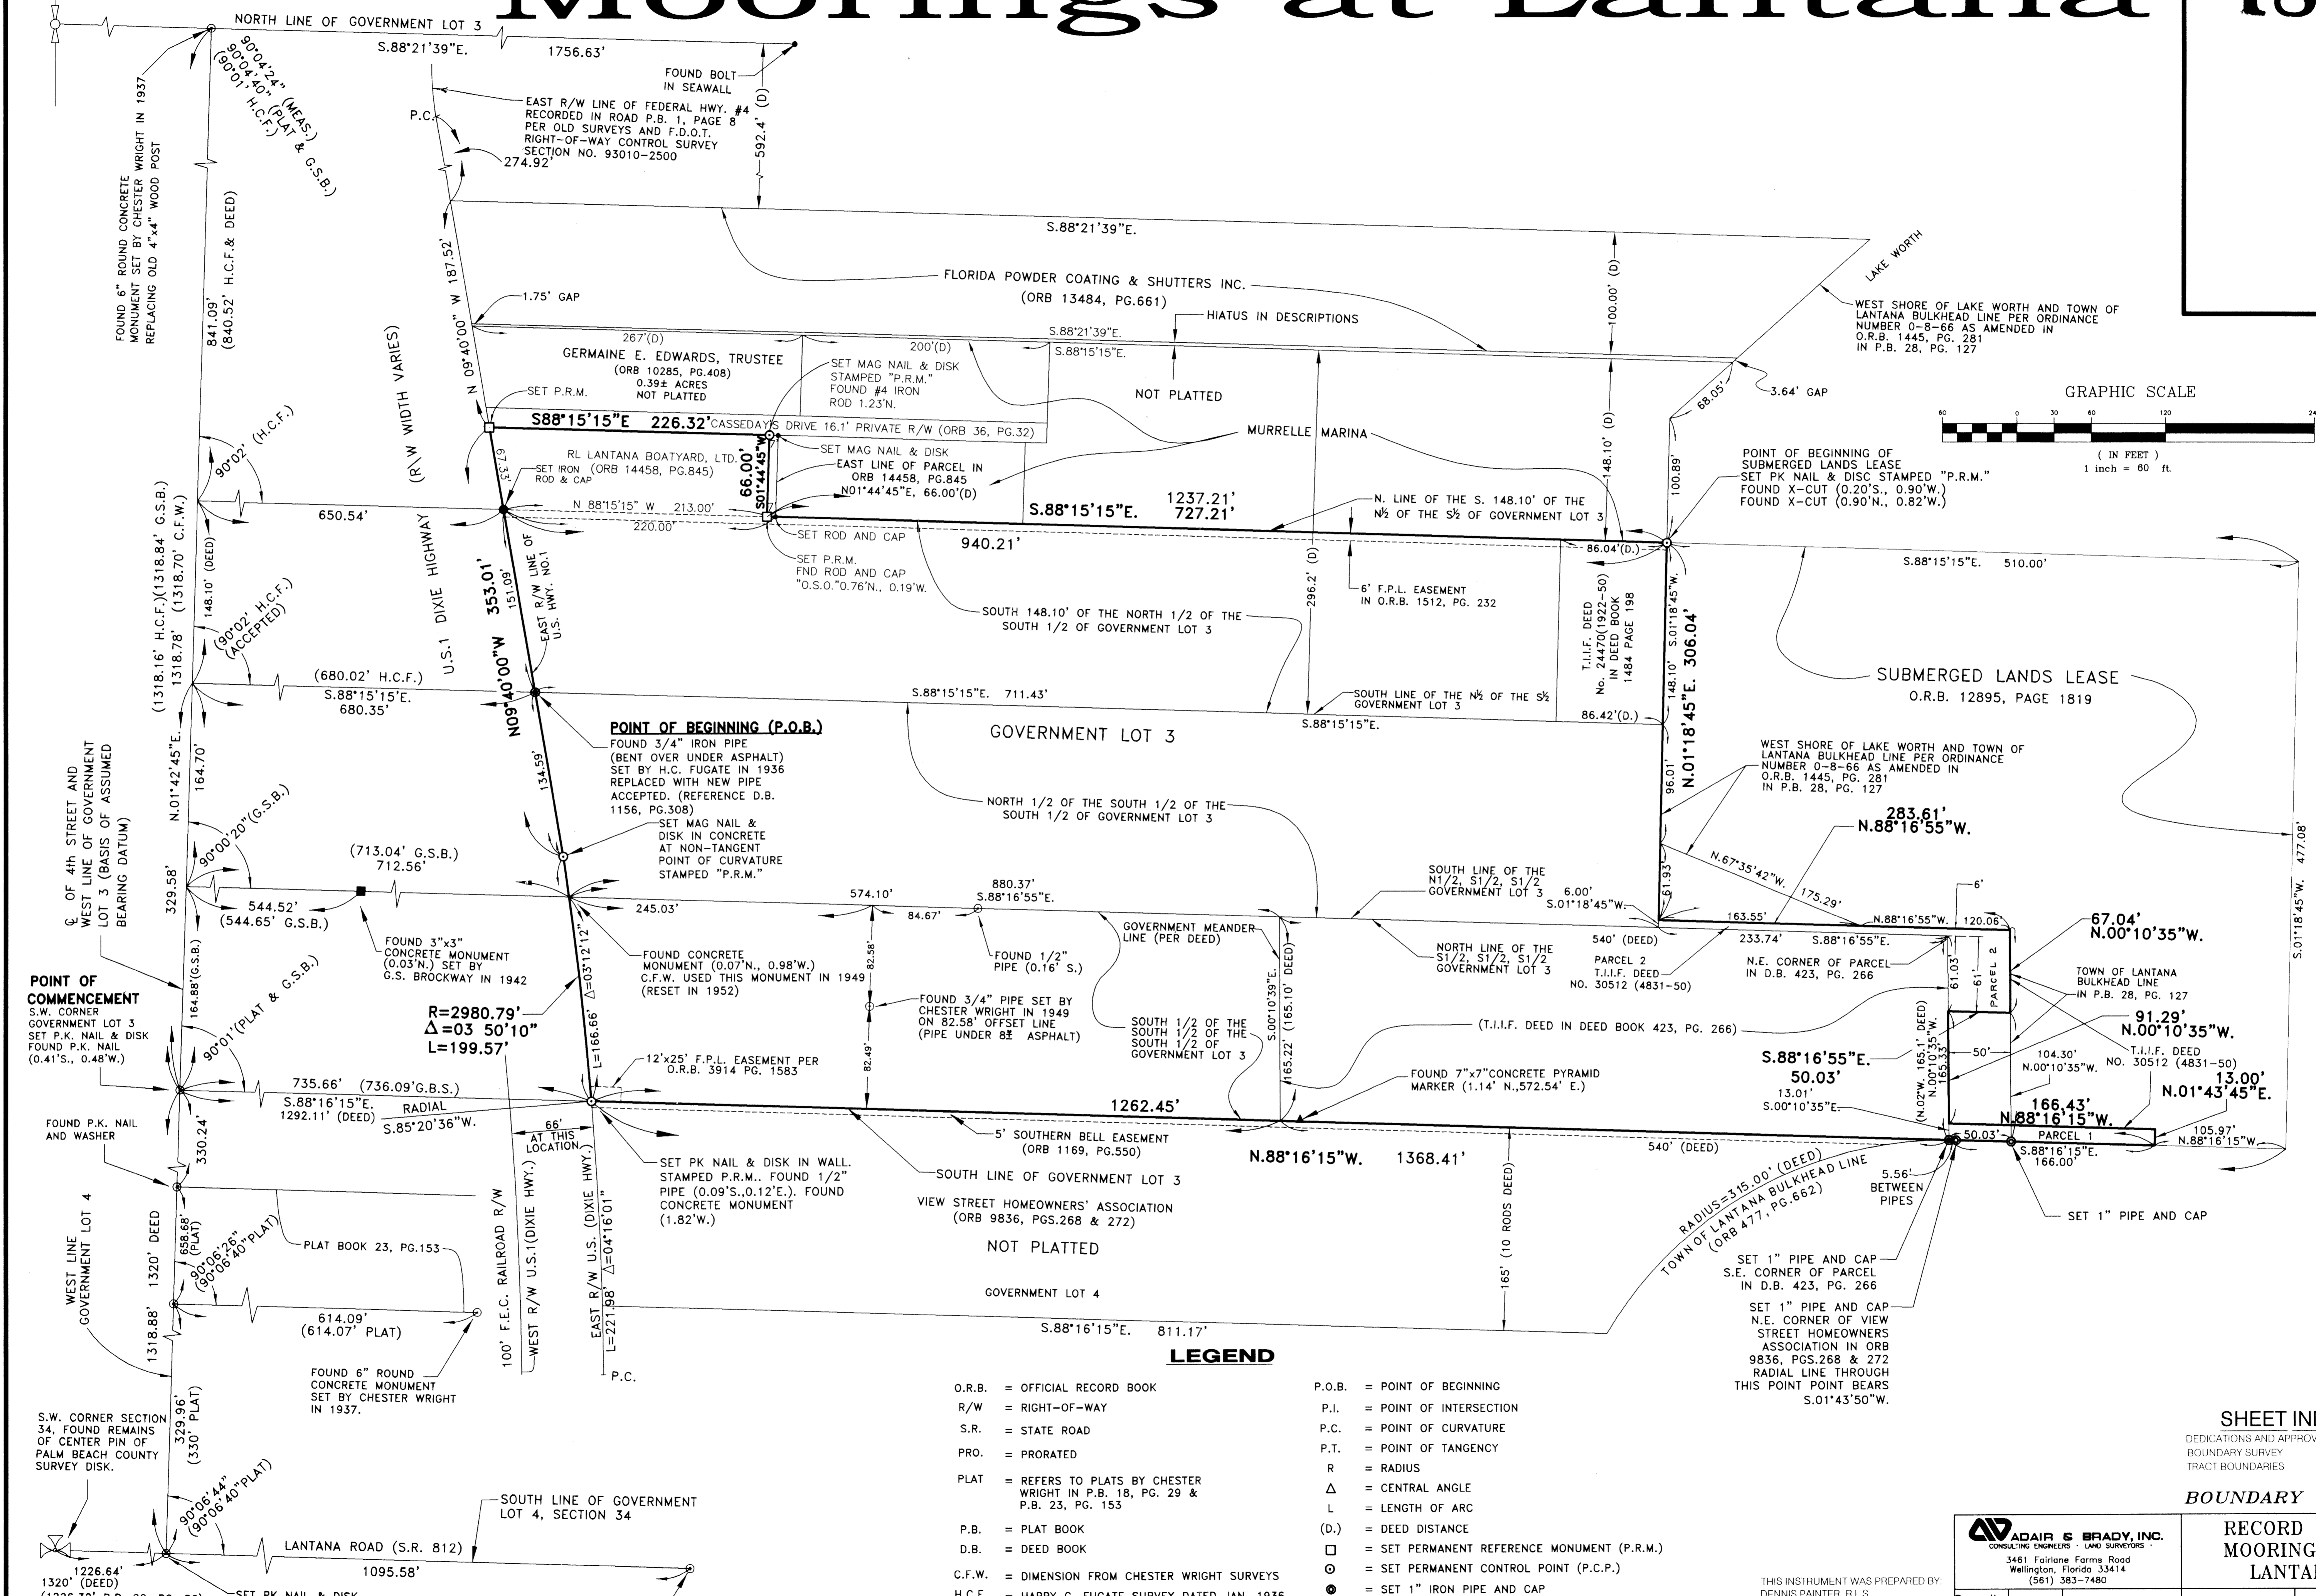


Moorings at Lantana

183

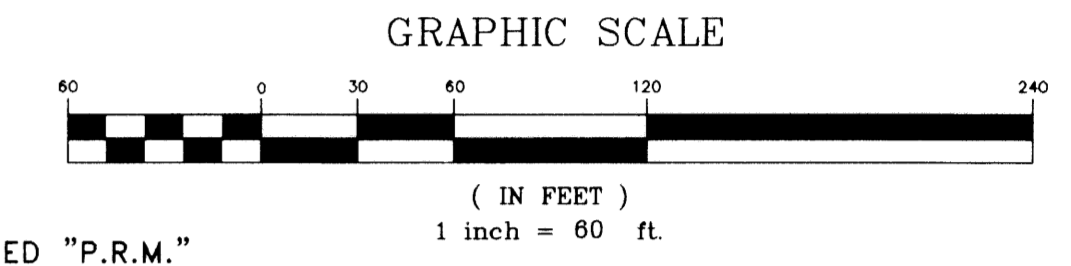

LAKE WORTH INTRACOASTAL WATERWAY

SHEET INDEX

DEDICATIONS AND APPROVALS	SHEET 1
BOUNDARY SURVEY	SHEET 2
TRACT BOUNDARIES	SHEET 3

ADAIR & BRADY, INC.
 CONSULTING ENGINEERS - LAND SURVEYORS
 3481 FAIRLANE FARMS ROAD
 WELLINGTON, FLORIDA 33414
 (561) 383-7480

RECORD PLAT
MOORINGS AT
LANTANA

Dr. db	Date: JULY 2003	FP 1887D	SHEET 2 OF 3
Ck. dp	Job. No. 97022K		

THIS INSTRUMENT WAS PREPARED BY:
 DENNIS PAINTER, R.L.S.
 3481 FAIRLANE FARMS ROAD
 WELLINGTON, FLORIDA 33414
 561-383-7480

REFERENCE: FP 505, FP 537,
 LS 6921, IS 183, FP 1887

IMPROVMENTS NOT SHOWN

H:\PROJECTS\97022K\MOORINGS AT LANTANA\DWG\PLAT.DWG 7/1/2003 8:18:17 AM